

FINISH SCHEDULE:

NOTE: GC RESPONSIBLE FOR ORDERING AND COORDINATING ALL FINISHES BELOW. SEE PLANS AND ELEVATIONS FOR FINISH LOCATIONS

AUNTIE ANNE'S MATERIAL FINISH SCHEDULE						
LABEL	DESCRIPTION	MATERIAL STYLE / COLOR	SIZE	NOTES	LOCATION	VENDER
FLOOR & WALL TILE						
FT-1	PORCELAIN TILE	NIMBLE SPECKLED TAUPE, MATTE	8" X 8"	STACKED BOND INSTALL	FOH & BOH STAFF AREA FLOORS	CREATIVE MATERIALS CORPORATION
FT-2	PORCELAIN TILE	NIMBLE SPECKLED TAUPE, DIAMOND POINT	8" X 8"	STACKED BOND INSTALL	BOH 3-COMP SINK AND WET AREAS	CREATIVE MATERIALS CORPORATION
FT-3	PORCELAIN TILE	CONTEMPO, COLOR: LIGHT GREY, MATTE	12" X 24"	HALF RUNNING BOND INSTALL	CUSTOMER AREA FLOORS	CREATIVE MATERIALS CORPORATION
WT-1	CERAMIC TILE	OMNI, WHITE ICE, GLOSSY	4.25" X 10"	HALF RUNNING BOND INSTALL	STOREFRONT WALLS IN FOH. INSTALL HEIGHT TO TOP OF ELIASON DOOR FRAME. (APPROX. 7'-0")	CREATIVE MATERIALS CORPORATION
WALL BASE & TRIM						
WB-1	PORCELAIN TILE COVE BASE	NIMBLE, SPECKLED TAUPE, MATTE	6" x 12"		STAFF AREA FOH & BOH WALL BASE W/ FT-1 & FT-2	CREATIVE MATERIALS CORPORATION
WB-2	STAINLESS STEEL	CUSTOM BRUSHED STAINLESS STEEL BASE6"H			CUSTOMER SIDE MILLWORK FAÇADE TOEKICK BEOW WD-1	LOCAL STEEL FABRICATOR CONTRACTED BY GC OR MILLWORKER
WB-3	PORCELAIN TILE COVE BASE	CONTEMPO, LIGHT GREY, MATTE	6" X 12"		CUSTOMER AREA WALL BASE W/ FT-3	CREATIVE MATERIALS CORPORATION
TR-1	PVC TRIM	SCHLUTER SYSTEMS, BW 80 5/16" X 8' JOLLY, BRIGHT WHITE	5/16" X 8'		TO CAP WT-1 EXPOSED EDGES & OUTSIDE CORNERS	CREATIVE MATERIALS CORPORATION
TR-2	METAL TRIM	SCHLUTER SYSTEMS, VINPRO-S, BRUSHED NICKEL ANODIZED ALUMINUM	1/4" W VISIBLE SURFACE, J-SHAPED PROFILE		TO TRIM ALL EDGES OF PRETZEL PANEL FIXTURE FX-6A & FX-6B. MITRE...	CREATIVE MATERIALS CORPORATION
GROUT						
GT-1	GROUT	MAPEI, COLOR 5009 GRAY FLEXCOLOR CQ		FLOOR & BASE TILE GROUT	CUSTOMER AREA, FOH & BOH FLOORS W/ FT-1, FT-2 & FT-3, WB-1, WB-3	CREATIVE MATERIALS CORPORATION
GT-2	GROUT	MAPEI, COLOR 5027 SILVER FLEXCOLOR CQ		WALL TILE GROUT	CUSTOMER AREA & FOH WALLS W/ WT-1	CREATIVE MATERIALS CORPORATION
PAINT						
PNT-1	PAINT	OXFORD WHITE 869, AURA WATERBORNE INTERIOR ACRYLIC LATEX PAINT		SEMI GLOSS FOR TRIM/DOORS, SATIN FOR CEILING/WALLS	TRIM, CEILING/SOFFITS, BOH WALLS ABOVE FRP-1, CUSTOMER AREA WALLS ABOVE WT-1/TR-1	BENAJMIN MOORE
PNT-2	PAINT	AUNTIE ANNE'S TWIST GOLD GOTO FOODS CUSTOM SPEC		DURATION HOME GLOSS	TBD	SHERWIN WILLIAMS
PNT-3	PAINT	AUNTIE ANNE'S TWIST DARK BLUE GOTO FOODS CUSTOM SPEC		WATERBASED ALKYD URETHANE LO-SHEEN INSIDE & OUTSIDE	TBD	SHERWIN WILLIAMS
PNT-4	PAINT	AUNTIE ANNE'S TWIST DARK BLUE EXTERIOR GOTO FOODS CUSTOM SPEC		WATERBASED ALKYD URETHANE LO-SHEEN INSIDE & OUTSIDE	EXTERIOR STOREFRONT ACCENT PAINT, WHERE APPLICABLE	SHERWIN WILLIAMS
PNT-5	PAINT	AUNTIE ANNE'S TWIST LIGHT BLUE GOTO FOODS CUSTOM SPEC		WATERBASED ALKYD URETHANE LO-SHEEN INSIDE & OUTSIDE	TBD	SHERWIN WILLIAMS
FIBER REINFORCED PANEL						
FRP-1	FIBER REINFORCED PANEL	GLASBORD-P, CRANE BES385 P1, WHITE	4' X 8' SHEET W/ COORDINATING TRIM PIECES		WORK AREA WALLS TO 8'-6", PNT-1 ABOVE	CRANE COMPOSITES
CEILING						
CLG-1	5/8" GYP. BD.	FINISH: PNT-1			FOH CEILINGS	BY GC
CLG-2	ACT	ARMSTRONG, CLEAN ROOM VL, UNPERFORATED, SQUARE LAY-IN	2' X 2'	DURABLE, WASHABLE, SCRUBBABLE, SOIL RESISTANT	FOH CEILINGS	BY GC
CLG-3	ACT	ARMSTRONG, CLEAN ROOM VL, UNPERFORATED, SQUARE LAY-IN	2' X 4'	DURABLE, WASHABLE, SCRUBBABLE, SOIL RESISTANT	BOH CEILINGS	BY GC
WOOD						
WD-1	ENGINEERED WOOD PLANKS	ENGINEERED HICKORY PLANKS NATURAL HICKORY PINOT	5" WIDTH, 47.5" RL, 3/8" THICKNESS	25.75 SF PER CARTON	STOREFRONT MILLWORK FAÇADE	THE PATTON GROUP
METAL						
MTL-1	STEEL WRAP	18 GAUGE STEEL BRAKE METAL WRAP POWDERCOATED TIGER DRYLAC RAL 5002, 149/46170	CUSTOM		SIGNAGE BULKHEAD OPTION OR STOREFRONT PORTAL, PILASTERS & UNDERSIDE OF SOFFIT	BY GC
PLASTIC LAMINATE						
PLAM-1	PLASTIC LAMINATE	949-58 WHITE, MATTE FINISH	48" X 96" SHEET SIZE		INTERIOR FINISH IN CABINETS AND SHELVING	FORMICA
PLAM-2	PLASTIC LAMINATE	7012-58 AMBER MAPLE	48" X 96" SHEET SIZE		SERVING AREA CABINET DOORS, PANELS, AND ALL VISIBLE SURFACES/EDGES	FORMICA
PLAM-3	PLASTIC LAMINATE	7953-38 HARVEST MAPLE	48" X 96" SHEET SIZE		LOBBY RUBBISH CABINET MILLWORK	WILSONART
PLAM-4	PLASTIC LAMINATE	03700-11 WHITE ALABASTER, SATIN TOUCH TEXTURE 180FX	48" X 96" SHEET SIZE		LOBBY RUBBISH CABINET COUNTERTOP	FORMICA
COUNTERTOP SURFACES						
SS-1	SOLID SURFACE	SPARKLING GRANITA, MATTE FINISH	30" X 144"	EASED EDGES AND COVED SPLASHES	COUNTERTOPS	DUPONT
SS-2	SOLID SURFACE	PEARL GRAY, MATTE FINISH	30" X 144"		ROLLING COUNTER PRETZEL & STRIP INLAY	DUPONT
SS-3	STAINLESS STEEL	16GAUGE W/ 2 LAYERS 3/4" SUBSTRATE			FLIP/BUTTER AREA / ISLAND & OVEN & MIXER COUNTERTOPS WHEN NOT USING EQUIPMENT STANDS.	CUSTOM BY MILLWORKER

NOT USED =

FIXTURE SCHEDULE:

FIXTURE SCHEDULE						
LABEL	DESCRIPTION	MATERIAL STYLE / COLOR	SIZE	NOTES	LOCATION	VENDER
FX-1	MOBILE PICKUP SIGN	MOBILE PICKUP SIGN ATTACHED TO TUBULAR STEEL SUSPENSION MOUNTS. LIGHT BLUE POWDERCOAT, TIGER DRYLAC RAL 5015 149/47520	46"W X MULTIPLE HEIGHT OPTIONS SMALL - 14"H, MEDIUM - 23"H, LARGE - 32"H	GC TO DETERMINE SIZE NEEDED	MOUNT ABOVE MOBILE PICKUP AREA AT FRONT COUNTER	TRIMARK
FX-2A	MENU BACKER, 4 VERTICAL, CEILING	METAL MENU BACKER W/ TUBULAR STEEL CEILING MOUNTS. POWDERCOAT, TIGER DRYLAC RAL 1028 149/22460	43.9"H X 95.6"W 4 VERTICAL SREENS (PREFERRED VERSION)	GC TO PROVIDE STRUCTURAL SUPPORT IN CLNG	CEILING MOUNT, 6'-0" BACK FROM FRONT EDGE OF TRANSACTION COUNTER	TRIMARK
FX-2B	MENU BACKER 4 VERTICAL, WALL	METAL MENU BACKER. POWDERCOAT, TIGER DRYLAC RAL 1028 149/22460	43.9"H X 95.6"W 4 VERTICAL SREENS (PREFERRED VERSION)	GC TO PROVIDE STRUCTURAL SUPPORT IN WALL	WALL MOUNT BEHIND TRANSACTION COUNTER.	TRIMARK
FX-2C	MENU BACKER, 3 HORIZONTAL, CEILING	METAL MENU BACKER W/ TUBULAR STEEL CEILING MOUNTS. POWDERCOAT, TIGER DRYLAC RAL 1028 149/22460	28.4"H X 119.7"W 4 VERTICAL SREENS (PREFERRED VERSION)	GC TO PROVIDE STRUCTURAL SUPPORT IN CLNG	CEILING MOUNT, 6'-0" BACK FROM FRONT EDGE OF TRANSACTION COUNTER	TRIMARK
FX-2D	MENU BACKER 3 HORIZONTAL, WALL	METAL MENU BACKER. POWDERCOAT, TIGER DRYLAC RAL 1028 149/22460	28.4"H X 119.7"W 4 VERTICAL SREENS (PREFERRED VERSION)	GC TO PROVIDE STRUCTURAL SUPPORT IN WALL	WALL MOUNT BEHIND TRANSACTION COUNTER.	TRIMARK
FX-3	POSTER FRAME	TUBULAR STEEL CONSTRUCTION, POWDER COAT LIGHT BLUE, TIGER DRYLAC RAL 5015 149/47520, INCLUDES STYRENE BACKER FOR...	22.75"W X 38"H (VERIFY)	PROVIDE STYRENE BACKER FOR .020 POSTERS	CUSTOMER AREA WALL	TRIMARK
FX-4A	NOW ROLLING SIGN, WALL MOUNT RIGHT	.250 FLAT ALUMINUM, SINGLE FACED, NON-ILLUMINATED W/ WHITE VINYL COPY & FLAT CUT OUT LOGO	4"HX31"L W/ 4"X6" MOUNTING PLATE & COVER			TRIMARK
FX-4B	NOW ROLLING SIGN, WALL MOUNT LEFT	.250 FLAT ALUMINUM, SINGLE FACED, NON-ILLUMINATED W/ WHITE VINYL COPY & FLAT CUT OUT LOGO	4"HX31"L W/ 4"X6" MOUNTING PLATE & COVER			TRIMARK
FX-4C	NOW ROLLING SIGN, SUSPENDED	.250 FLAT ALUMINUM, SINGLE FACED, NON-ILLUMINATED W/ WHITE VINYL COPY & FLAT CUT OUT LOGO	4"HX31"L W/ 8 GAUGE (0.162") HANGING WIRE			TRIMARK
FX-5	PICKUP SHELF, COUNTERTOP	TUBULAR STEEL CONSTRUCTION, POWDER COAT LIGHT BLUE TIGER DRYLAC RAL 5015 149/47520	29.5"D X MULTIPLE WIDTHS		FRONT COUNTER PICKUP AREA	TRIMARK
FX-6A	PRETZEL PANEL	POLYCARBONATE PANEL	44"W X 22"H USE BELOW 3-PAN DISPLAY CASE (DCH-320) DELTA0515	SCHLUTER TRIM, TR-2 AROUND EDGES OF PANEL BY GC	SURFACE MOUNT TO HICKORY FAÇADE BELOW DISPLAY CASE USING VHB TAPE	MDC INTERIOR SOLUTIONS AuntieAnnesTeam@MDC wall.com
FX-6B	PRETZEL PANEL	POLYCARBONATE PANEL	32"W X 22"H USE BELOW 2-PAN DISPLAY CASE (DCH-220SQ, DCH-220, DCV-200)DELTA0516	SCHLUTER TRIM, TR-2 AROUND EDGES OF PANEL BY GC	SURFACE MOUNT TO HICKORY FAÇADE BELOW DISPLAY CASE USING VHB TAPE.	MDC INTERIOR SOLUTIONS AuntieAnnesTeam@MDC wall.com
FX-7	QUEUE RAIL, PERMANENT	TWO LINE METAL PIPE RAILING, 1-1/4"-2" DIA, PAINTED TO MATCH PNT-2	VARIABLES, SEE ARCHITECTURAL PLANS	CORE DRILLED & CEMENTNT GROUTED INTO SLAB	LOCATION WHERE A PERMANENT QUEUE RAIL IS ALLOWED IN FRONT OF TRANSACTION COUNTER FOR STORES WITH DOORS	LOCAL STEEL FABRICATOR CONTRACTED BY GC

GRAPHIC LIST:

GRAPHICS SCHEDULE						
LABEL	DESCRIPTION	MATERIAL STYLE / COLOR	SIZE	NOTES	LOCATION	VENDER
G-1A	TWIST MURAL	DIGITALLY PRINTED GRAPHIC MURAL	CUSTOM, OVERALL DIMENSIONS TO BE SUPPLIED TO VENDOR FOR PRICING AND MOCKUP	PREP WALLS PER PRIMARY COLOR SPECIFICATION	INTERIOR STORE WALLS ABOVE WT-1/TR-1 TO CEILING.	PRIMARY COLOR
G-1B	TWIST MURAL FULL HEIGHT	DIGITALLY PRINTED GRAPHIC MURAL, FULL HEIGHT	CUSTOM, OVERALL DIMENSIONS TO BE SUPPLIED TO VENDOR FOR PRICING AND MOCKUP	PREP WALLS PER PRIMARY COLOR SPECIFICATION	LOBBY OR CUSTOMER AREA WALL FROM TOP OF WB-3 TO CEILING	PRIMARY COLOR
G-2	NATURALLY KNOTTY	1/2" THICK WHITE DIE CUT SINTRA LETTERS. "KNOTTY" LETTERS TO BE PAINTED BLUE ON FRONT & RETURNS.	5'-8"W X VERIFY H	VHB TAPE ATTACHMENT	MOUNT FLUSH TO G-1B GRAPHIC	PRIMARY COLOR
G-3	MARKETING POSTERS	CURRENT EVERGREEN POSTERS	22"W X 28"H, .020 STYRENE	SEND ONLY TO STORES WITH POSTER FRAMES	USED IN FRAMES ON CUSTOMER AREA WALL	PRIMARY COLOR
G-4	TRANSLUCENT FRONT WINDOW CLING	TRANSLUCENT VINYL, BLUE	TOP LEADING EDGE AT 34" AFF	SECOND SURFACE INSTALL	STOREFRONT WINDOWS	PRIMARY COLOR
G-5A	DISPLAY CASE PANEL	HOT, FRESH AND HANDMADE GRAPHIC	FITS DISPLAY CASE MODEL DCH-320 WITH STRAIGHT GLASS (3 PANS WIDE)		DISPLAY CASE BASE	PRIMARY COLOR
G-5B	DISPLAY CASE PANEL	HOT, FRESH AND HANDMADE GRAPHIC	FITS DISPLAY CASE MODEL DCH-220SQ WITH STRAIGHT GLASS (2 PANS WIDE) OR DCV-200, 2-TIER VERSION, PAST MODEL		DISPLAY CASE BASE	PRIMARY COLOR
G-5C	DISPLAY CASE PANEL FOR LIT BASE	HOT, FRESH AND HANDMADE DURATRAN GRAPHIC	FITS DISPLAY CASE MODEL DCH-320 WITH ANGLED GLASS (3 PANS WIDE), PAST MODEL		DISPLAY CASE BASE	PRIMARY COLOR
G-5D	DISPLAY CASE PANEL FOR LIT BASE	HOT, FRESH AND HANDMADE DURATRAN GRAPHIC	FITS DISPLAY CASE MODEL DCH-220 WITH ANGLED GLASS (2 PANS WIDE), PAST MODEL		DISPLAY CASE BASE	PRIMARY COLOR



Oculus Inc.
1 S. Memorial Dr., Suite 1500
St. Louis, MO 63102
314.367.6100
www.oculusinc.com



Auntie Anne's
REFINISH & REBRAND
PACKAGE

PA171
INDIANA

INDIANA MALL
2334 OAKLAND AVE, STE 51
INDIANA, PA 15701

#	Description	Date
---	-------------	------

FOR DESIGN
INTENT ONLY
NOT FOR
PERMITTING

NOTE: THESE DOCUMENTS CONTAIN INFORMATION PERTAINING TO THE FINISH AND FIXTURE SCOPE OF WORK ONLY. FOR THIS PROJECT, ARCHITECTURAL AND ENGINEERING DESIGN, DOCUMENT AND SPECIFICATION PREPARATION, AS REQUIRED FOR ALL OTHER DISCIPLINES, HAVE BEEN PREPARED BY OTHERS AND ARE NOT THE RESPONSIBILITY OF THE OCULUS INC. INFORMATION INDICATED ON THESE DRAWINGS/DOCUMENTS SHOWING OR REFERENCING ARCHITECTURAL, MECHANICAL, ELECTRICAL, PLUMBING OR FIRE PROTECTION INFORMATION WHSEET IT OCCURS HAS BEEN PROVIDED AS REFERENCE INFORMATION AND IS FOR DESIGN COORDINATION PURPOSES ONLY. THE ENGINEERING DESIGNERS, AS LICENSED AND QUALIFIED PROFESSIONALS, UNDER CONTRACT TO OTHERS, SHALL REMAIN SOLELY RESPONSIBLE FOR ALL DESIGN AND APPLICABLE CODE COMPLIANCE MATTERS RELATIVE TO THEIR RESPECTIVE DISCIPLINE. THIS SHALL INCLUDE ADDRESSING AND RESOLVING ANY PLAN REVIEW COMMENTS RELATIVE TO THEIR SPECIFIC SCOPE OF WORK. THE PROJECT ARCHITECT AND ENGINEERING DESIGNERS SHALL ENDEAVOR TO BRING TO THE ATTENTION OF THE FOCUS BRANDS, THE OWNER AND OCULUS INC. ANY DESIGN CHANGE OR CODE COMPLIANCE ITEMS IMPACTING THE ARCHITECTURAL SCOPE OF WORK AS EXPEDITIOUSLY AS POSSIBLE.

These drawings/specifications are the property of Oculus Inc. They are furnished as contract documents only. The seal(s) and signature(s) apply only to the document to which they are affixed, and expressly disclaim any responsibility for all other plans, specifications, estimates, reports or other documents or instruments relating to or intended to be used for any part or parts of the architectural or engineering project. Additionally these drawings and seal(s) shall in no way convey or imply any type of warranty or certification relating to the performance of products and materials beyond those provided by their respective manufacturer.
© 2026 Oculus Inc.

PRELIMINARY - NOT
FOR CONSTRUCTION -
ISSUED FOR OWNER
REVIEW

Client Approval

FINISH SCHEDULE &
VENDOR CONTACTS

Project # 42126-GA07-PA171

Issue Date 07/21/2026

Scale AS INDICATED

Drawn by RS

Checked by CAP

D0.1

NEW EQUIPMENT SCHEDULE:

GC AND FRANCHISEE TO VERIFY THAT ALL EXISTING EQUIPMENT IS IN WORKING ORDER AND REPLACE ANY EQUIPMENT WITH THE LATEST SPECIFICATIONS AS REQUIRED.
ALL EXISTING EQUIPMENT THAT IS TO REMAIN IS TO BE CLEANED TO LIKE NEW CONDITION.

QTY	TAG	Description	Manufacturer	Model	SUPPLIED BY	INSTALLED BY	Comments
1		FLIP/DIP TRAY	--	--			
2	9A	MIXER STAND	ADVANCE TABCO	SAG-MT-300	ES		
1	X	FLIP/DIP TRAY	--	--	SMALLWAR ES		

FUTURE EQUIPMENT SCHEDULE:

QTY	TAG	Description	Manufacturer	Model	SUPPLIED BY	INSTALLED BY	Comments
1	2a	HEATED PRETZEL DISPLAY - 30"	ROUNDUP	DCH-220SQ	ES		

THE EXISTING ROUND-UP PRETZEL DISPLAY CAN REMAIN. HOWEVER, THE NEW PRETZEL DISPLAY WILL NEED TO BE INSTALLED WHEN/IF THE EXISTING UNIT IS IN NEED OF REPAIR.

PLAN NOTES:

- PROVIDE SOLID SURFACE REAR & SIDE SPLASHES AT ALL WALLS AT COUNTERS AS REQUIRED.
- IF REPLACING CABINETRY, PROVIDE ACCESS INTO CORNER CABINETS - DO NOT CREATE 'DEAD' CORNER UNITS.
- EQUIPMENT NOT SHOWN IS EXISTING TO REMAIN, GC TO CLEAN TO LIKE NEW CONDITION.
- GC TO VERIFY ALL COUNTERTOP DIMENSIONS WITH OWNER AND EQUIPMENT SIZES/SPECIFICATIONS PRIOR TO FABRICATION



QTY	DESCRIPTION	ORIENTATION	MOUNTING
4	NEW LG 43SE3KD, 43" SCREEN	VERTICAL	SURFACE MOUNT ON MENU CABINET

SEE VENDOR CONTACT INFORMATION ON D0.1

SHEET NOTES:


- NO PAINTING OR INTERIOR FINISHING SHALL BE DONE UNDER CONDITIONS WHICH WILL JEOPARDIZE THE QUALITY OR APPEARANCE OF SUCH WORK. ALL WORKMANSHIP WHICH IS JUDGED LESS THAN FIRST QUALITY BY THE ARCHITECT WILL BE REJECTED. FLAME SPREAD TO BE CLASS 1.0/25. SMOKE DENSITY TO BE LESS THAN 450.
- ALL SURFACES SHALL BE PREPARED TO RECEIVE THE SPECIFIED FINISH. ALL GYPSUM BOARD PARTITIONS SHALL BE TAPED, SPACKLED AND SANDED SMOOTH AND PREPARED TO RECEIVE THE SPECIFIED FINISH.
- PROVIDE ONE PRIMER COAT AND 2 FINISH COATS AT ALL PAINTED WALLS.
- SEE FINISH PLAN, ELEVATIONS AND DETAILS FOR CLARIFICATION OF EXTENT OF FINISH MATERIALS.
- ALL VERTICAL SURFACES U.O.N. SHALL RECEIVE WALL BASE.
- CONTRACTOR SHALL BE RESPONSIBLE FOR ALLOWING FOR DELIVERY LEAD TIMES FOR ALL CUSTOM FINISHES WITHIN THE CONSTRUCTION SCHEDULE. ALL DELIVERY TIMES MUST BE CONFIRMED, AND ANY EXCESSIVE LEAD TIME MUST BE BROUGHT TO THE ARCHITECT'S ATTENTION IMMEDIATELY TO ALLOW FOR RE-SPECIFICATION IF NECESSARY.
- EXAMINE ALL FINISH SURFACES AFTER COMPLETION OF WORK AND "TOUCH-UP" AS REQUIRED.
- UPON COMPLETION, REMOVE ALL PAINT FROM WHERE IT HAS SPILLED, SPLASHED OR SPATTERED ON EXPOSED SURFACES.
- INTERIOR GYPSUM BOARD SURFACES SHALL BE WIPED WITH A DAMP CLOTH JUST PRIOR TO APPLICATION OF THE FIRST COAT, IN ORDER TO LAY FLAT ANY MAP WHICH MAY HAVE FORMED IN SANDING PROCESS.
- ALL CRACKS, HOLES, IMPERFECTIONS IN EXISTING WALLS, PARTITIONS OR GYP. BOARD SHALL BE FILLED WITH PATCHING PLASTER AND SMOOTHED OFF TO MATCH ADJOINING SURFACES.
- ALL INTERSECTIONS OF FLOOR FINISH MATERIALS SHALL BE LOCATED DIRECTLY UNDER CENTER OF DOOR, WHERE OCCURS. U.O.N.
- SEE SHEET D0.1 FOR FINISH SCHEDULE.

- SEE SCOPE OF WORK DEFINED ON SHEET D0.0
- GC TO VERIFY ALL EXISTING COUNTER/TABLE TOP DIMENSIONS OF COUNTERS/TABLES THAT ARE TO BE REPLACED AND COORDINATE DIMENSIONS WITH APPROPRIATE VENDORS

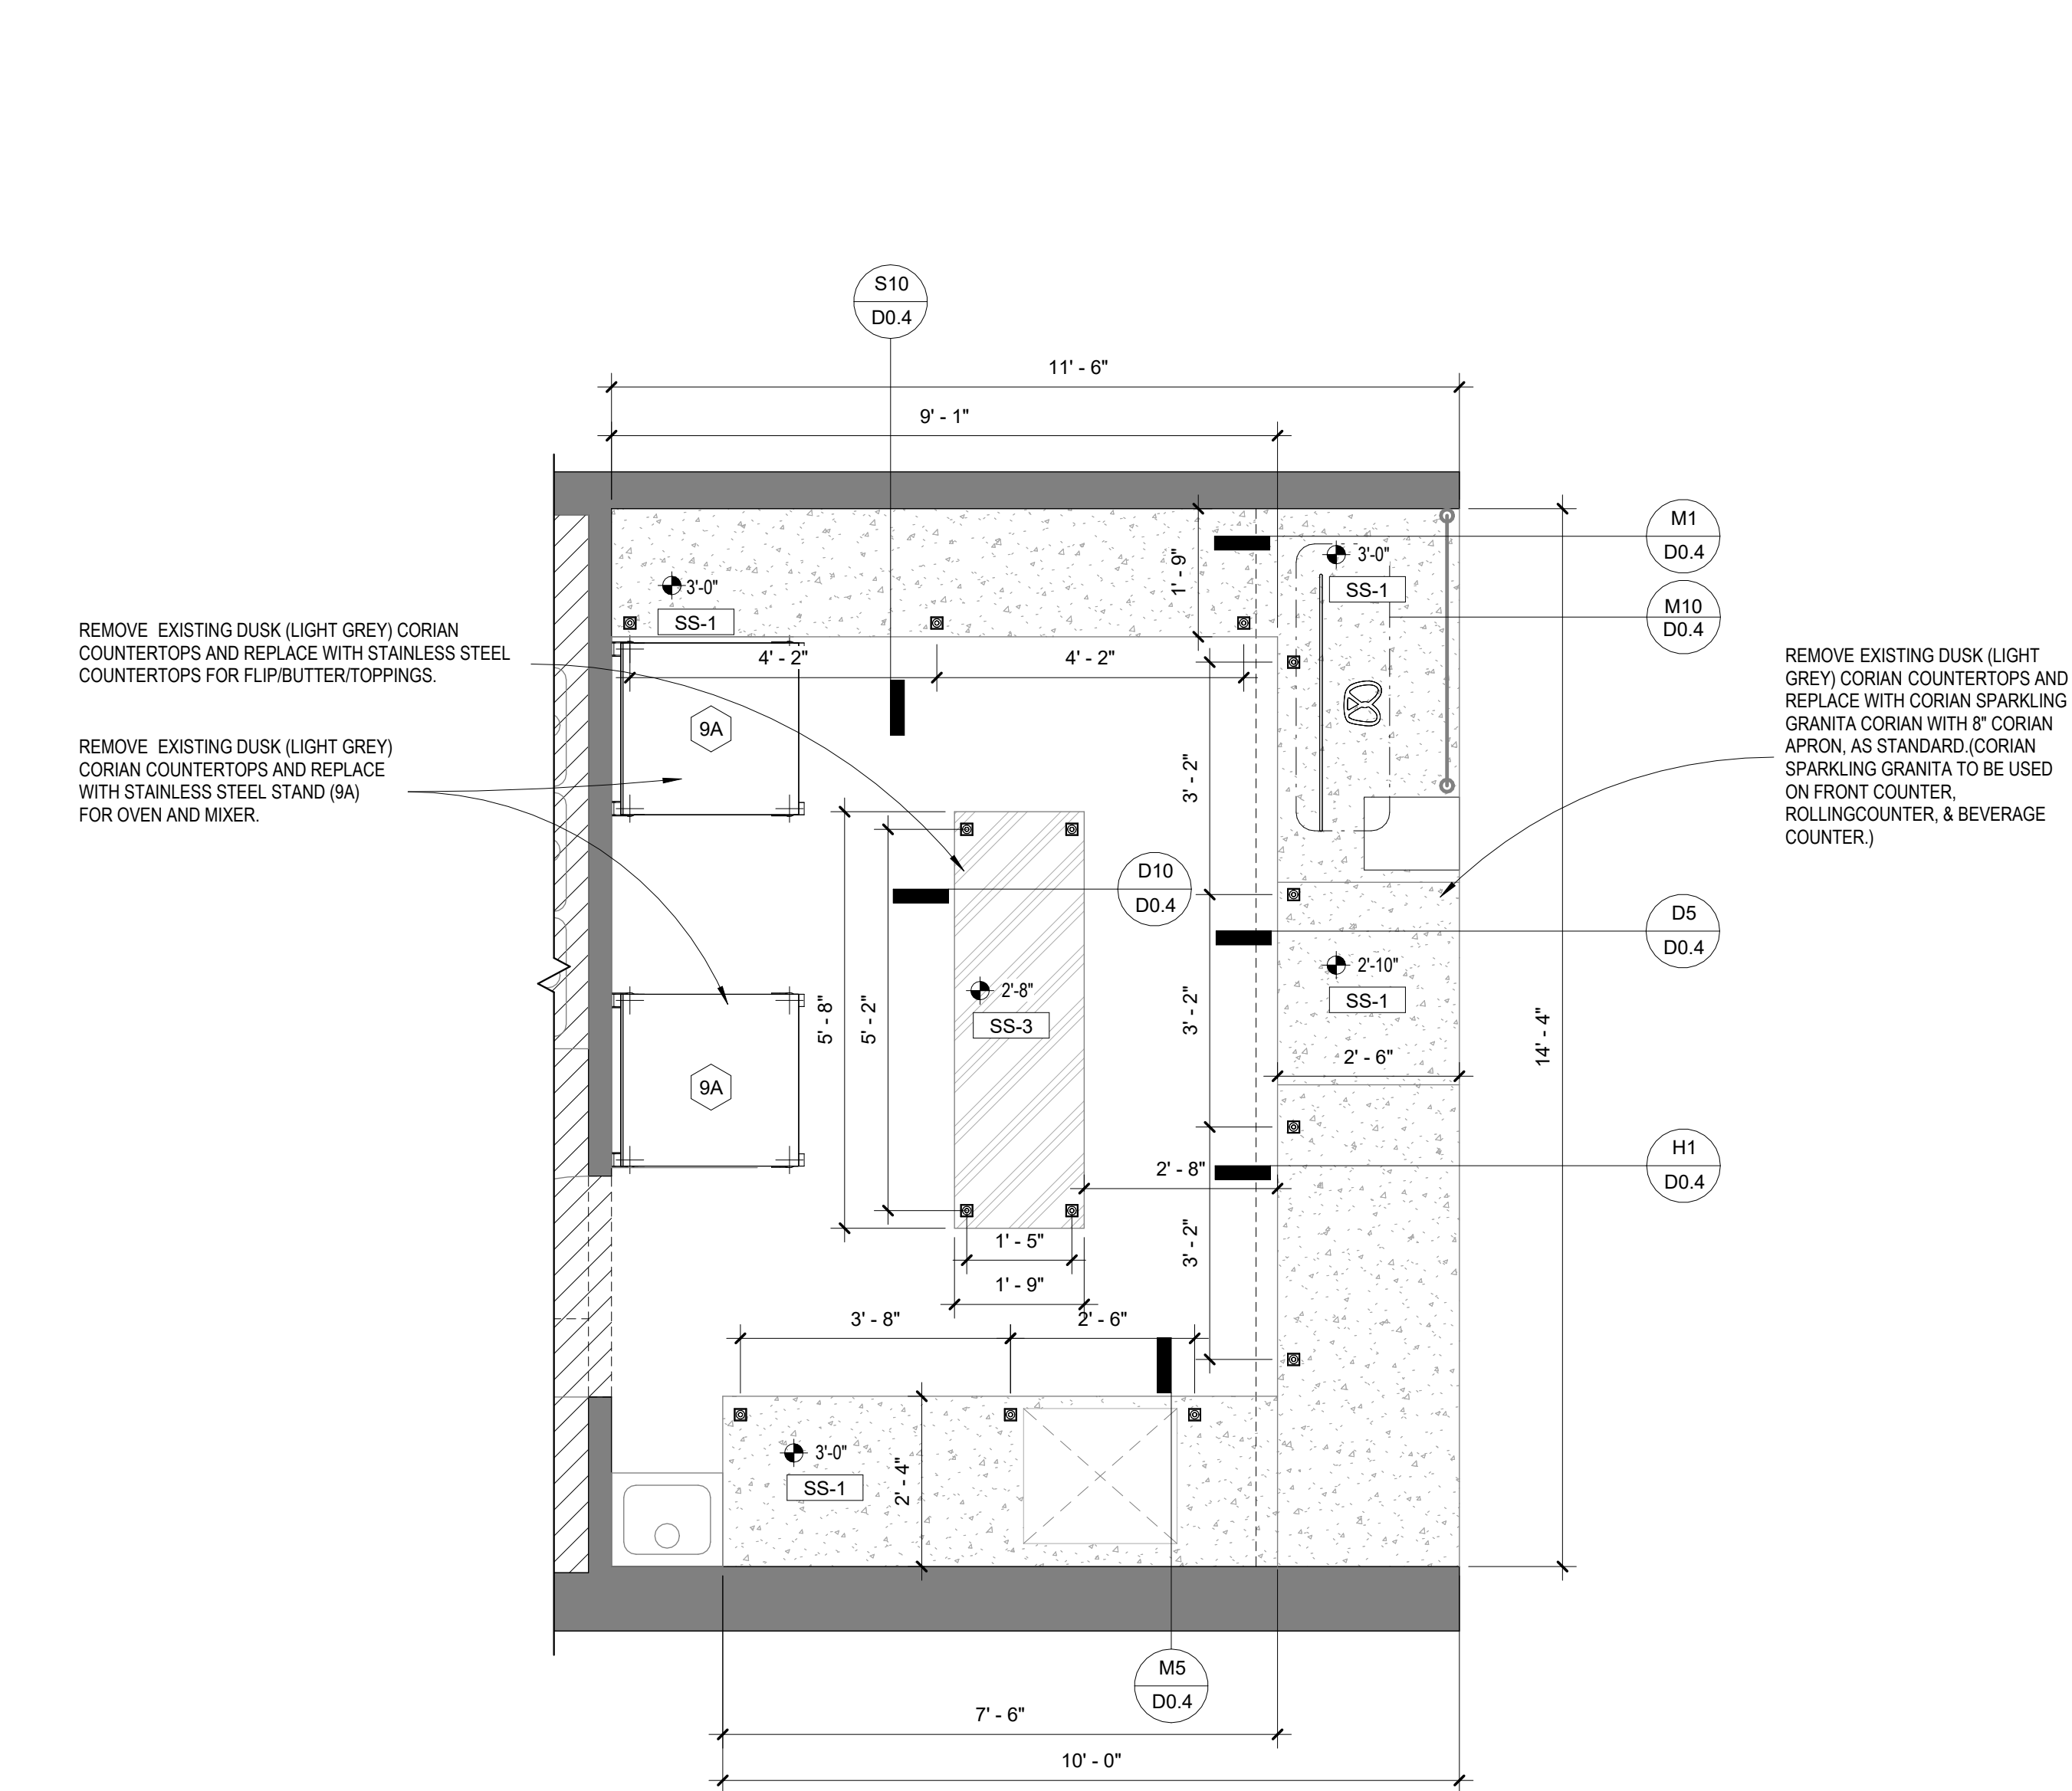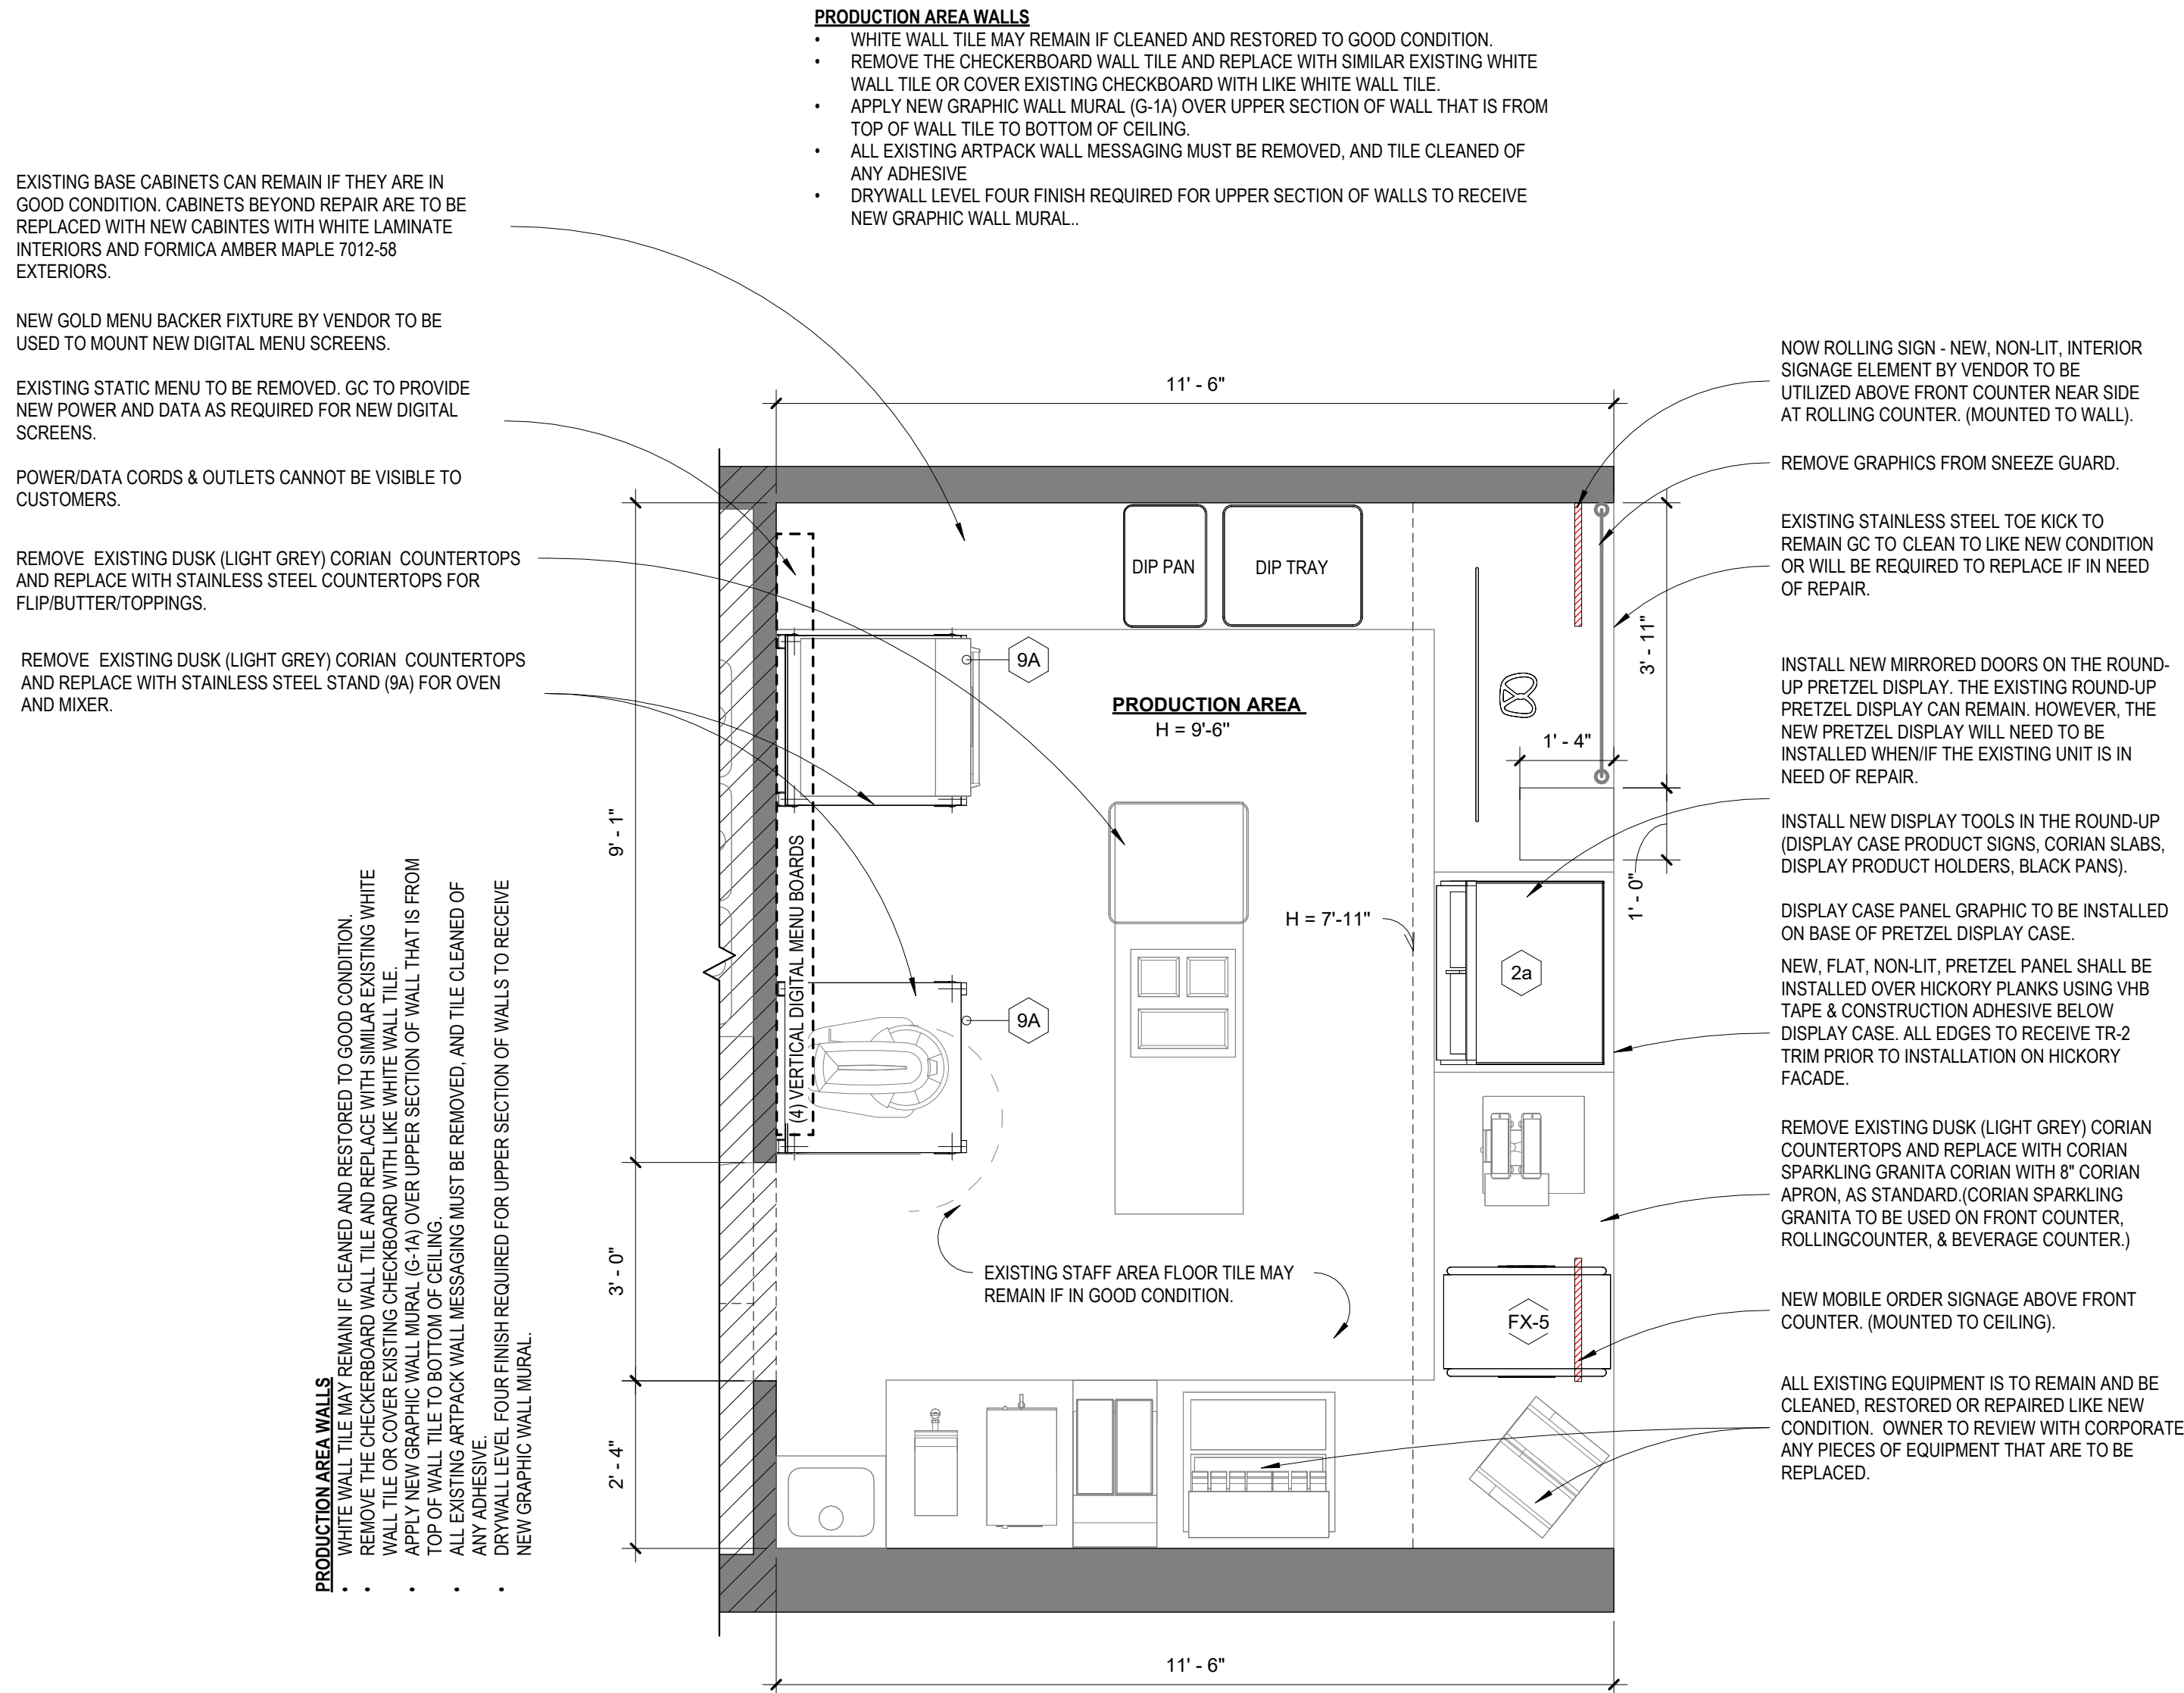

S1 FINISH FLOOR PLAN
1/2" = 1'-0"

S9 COUNTER PLAN
1/2" = 1'-0"

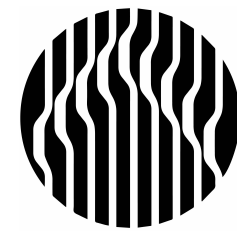

Oculus Inc.
1 S. Memorial Dr., Suite 1500
St. Louis, MO 63102
314.367.6100
www.oculusinc.com



Auntie Anne's
REFINISH & REBRAND
PACKAGE

**PA171
INDIANA**

INDIANA MALL
2334 OAKLAND AVE, STE 51
INDIANA, PA 15701

#	Description	Date
---	-------------	------

**FOR DESIGN
INTENT ONLY
NOT FOR
PERMITTING**

NOTE: THESE DOCUMENTS CONTAIN INFORMATION PERTAINING TO THE FINISH AND FUTURE SCOPE OF WORK ONLY. FOR THIS PROJECT, ARCHITECTURAL AND ENGINEERING DESIGN, DOCUMENT AND SPECIFICATION PREPARATION, AS REQUIRED FOR ALL OTHER DISCIPLINES, HAVE BEEN PREPARED BY OTHERS AND ARE NOT THE RESPONSIBILITY OF THE OCULUS INC. INFORMATION INDICATED ON THESE DRAWINGS/DOCUMENTS SHOWING OR REFERRING ARCHITECTURAL, MECHANICAL, ELECTRICAL, PLUMBING OR FIRE PROTECTION INFORMATION WHICHEVER OCCURS HAS BEEN PROVIDED AS REFERENCE INFORMATION AND IS FOR DESIGN COORDINATION PURPOSES ONLY. THE ENGINEERING DESIGNERS, AS LICENSED AND QUALIFIED PROFESSIONALS, UNDER CONTRACT TO OTHERS, SHALL REMAIN SOLELY RESPONSIBLE FOR ALL DESIGN AND APPLICABLE CODE COMPLIANCE MATTERS RELATIVE TO THEIR RESPECTIVE DISCIPLINES. THIS SHALL INCLUDE ADDRESSING AND RESOLVING ANY PLAN REVIEW COMMENTS RELATIVE TO THEIR SPECIFIC SCOPE OF WORK. THE PROJECT ARCHITECT AND ENGINEERING DESIGNERS SHALL ENDEAVOR TO BRING TO THE ATTENTION OF THE FOCUS BRANDS, THE OWNER AND OCULUS INC. ANY DESIGN CHANGE OR CODE COMPLIANCE ITEMS IMPACTING THE ARCHITECTURAL SCOPE OF WORK AS EXPEDITIOUSLY AS POSSIBLE.

These drawings/specifications are the property of Oculus Inc. They are furnished as contract documents only. The seal(s) and signature(s) apply only to the document to which they are affixed, and expressly disclaim any responsibility for all other plans, specifications, estimates, reports or other documents or instruments relating to or intended to be used for any part or parts of the architectural or engineering project. Additionally these drawings and seal(s) shall in no way convey or imply any type of warranty or certification relating to the performance of products and materials beyond those provided by their respective manufacturer.
© 2026 Oculus Inc.

**PRELIMINARY - NOT
FOR CONSTRUCTION -
ISSUED FOR OWNER
REVIEW**

Client Approval

FINISH FLOOR PLAN

Project # 42126-GA07-PA171

Issue Date 07/21/2026

Scale AS INDICATED

Drawn by RS

Checked by CAP

D0.2

PICKUP SHELF: (FOR REFERENCE ONLY)



FX-5 Pickup Shelf

PRETZEL PANEL: (FOR REFERENCE ONLY)



Pretzel Panel

FX-6B (32" w)

INSTALL INSTRUCTIONS

Remove shroud box.
Remove screws around edge.
Remove back panel (section that mounts to wall/cabinet surface).
Remove LED Conn. panel.
Remove all packing from face.
Install back panel using screws.
Drill hole for power supply and place power supply inside cabinet.
Install face.

NOW ROLLING SIGN: (FOR REFERENCE ONLY) - PROVIDED BY OTHERS, INSTALLED BY GC



.250 ALUMINUM FLAT, SINGLE FACED,
NON-ILLUMINATED WITH WHITE VINYL
COPY AND FLAT CUT OUT LOGO

MOBILE PICKUP SIGN: (FOR REFERENCE ONLY) - PROVIDED BY OTHERS, INSTALLED BY GC




SMALL



FX-1A Mobile Pickup
Ceiling Hung Sign

MENU BOARDS: (FOR REFERENCE ONLY) - PROVIDED BY OTHERS, INSTALLED BY GC

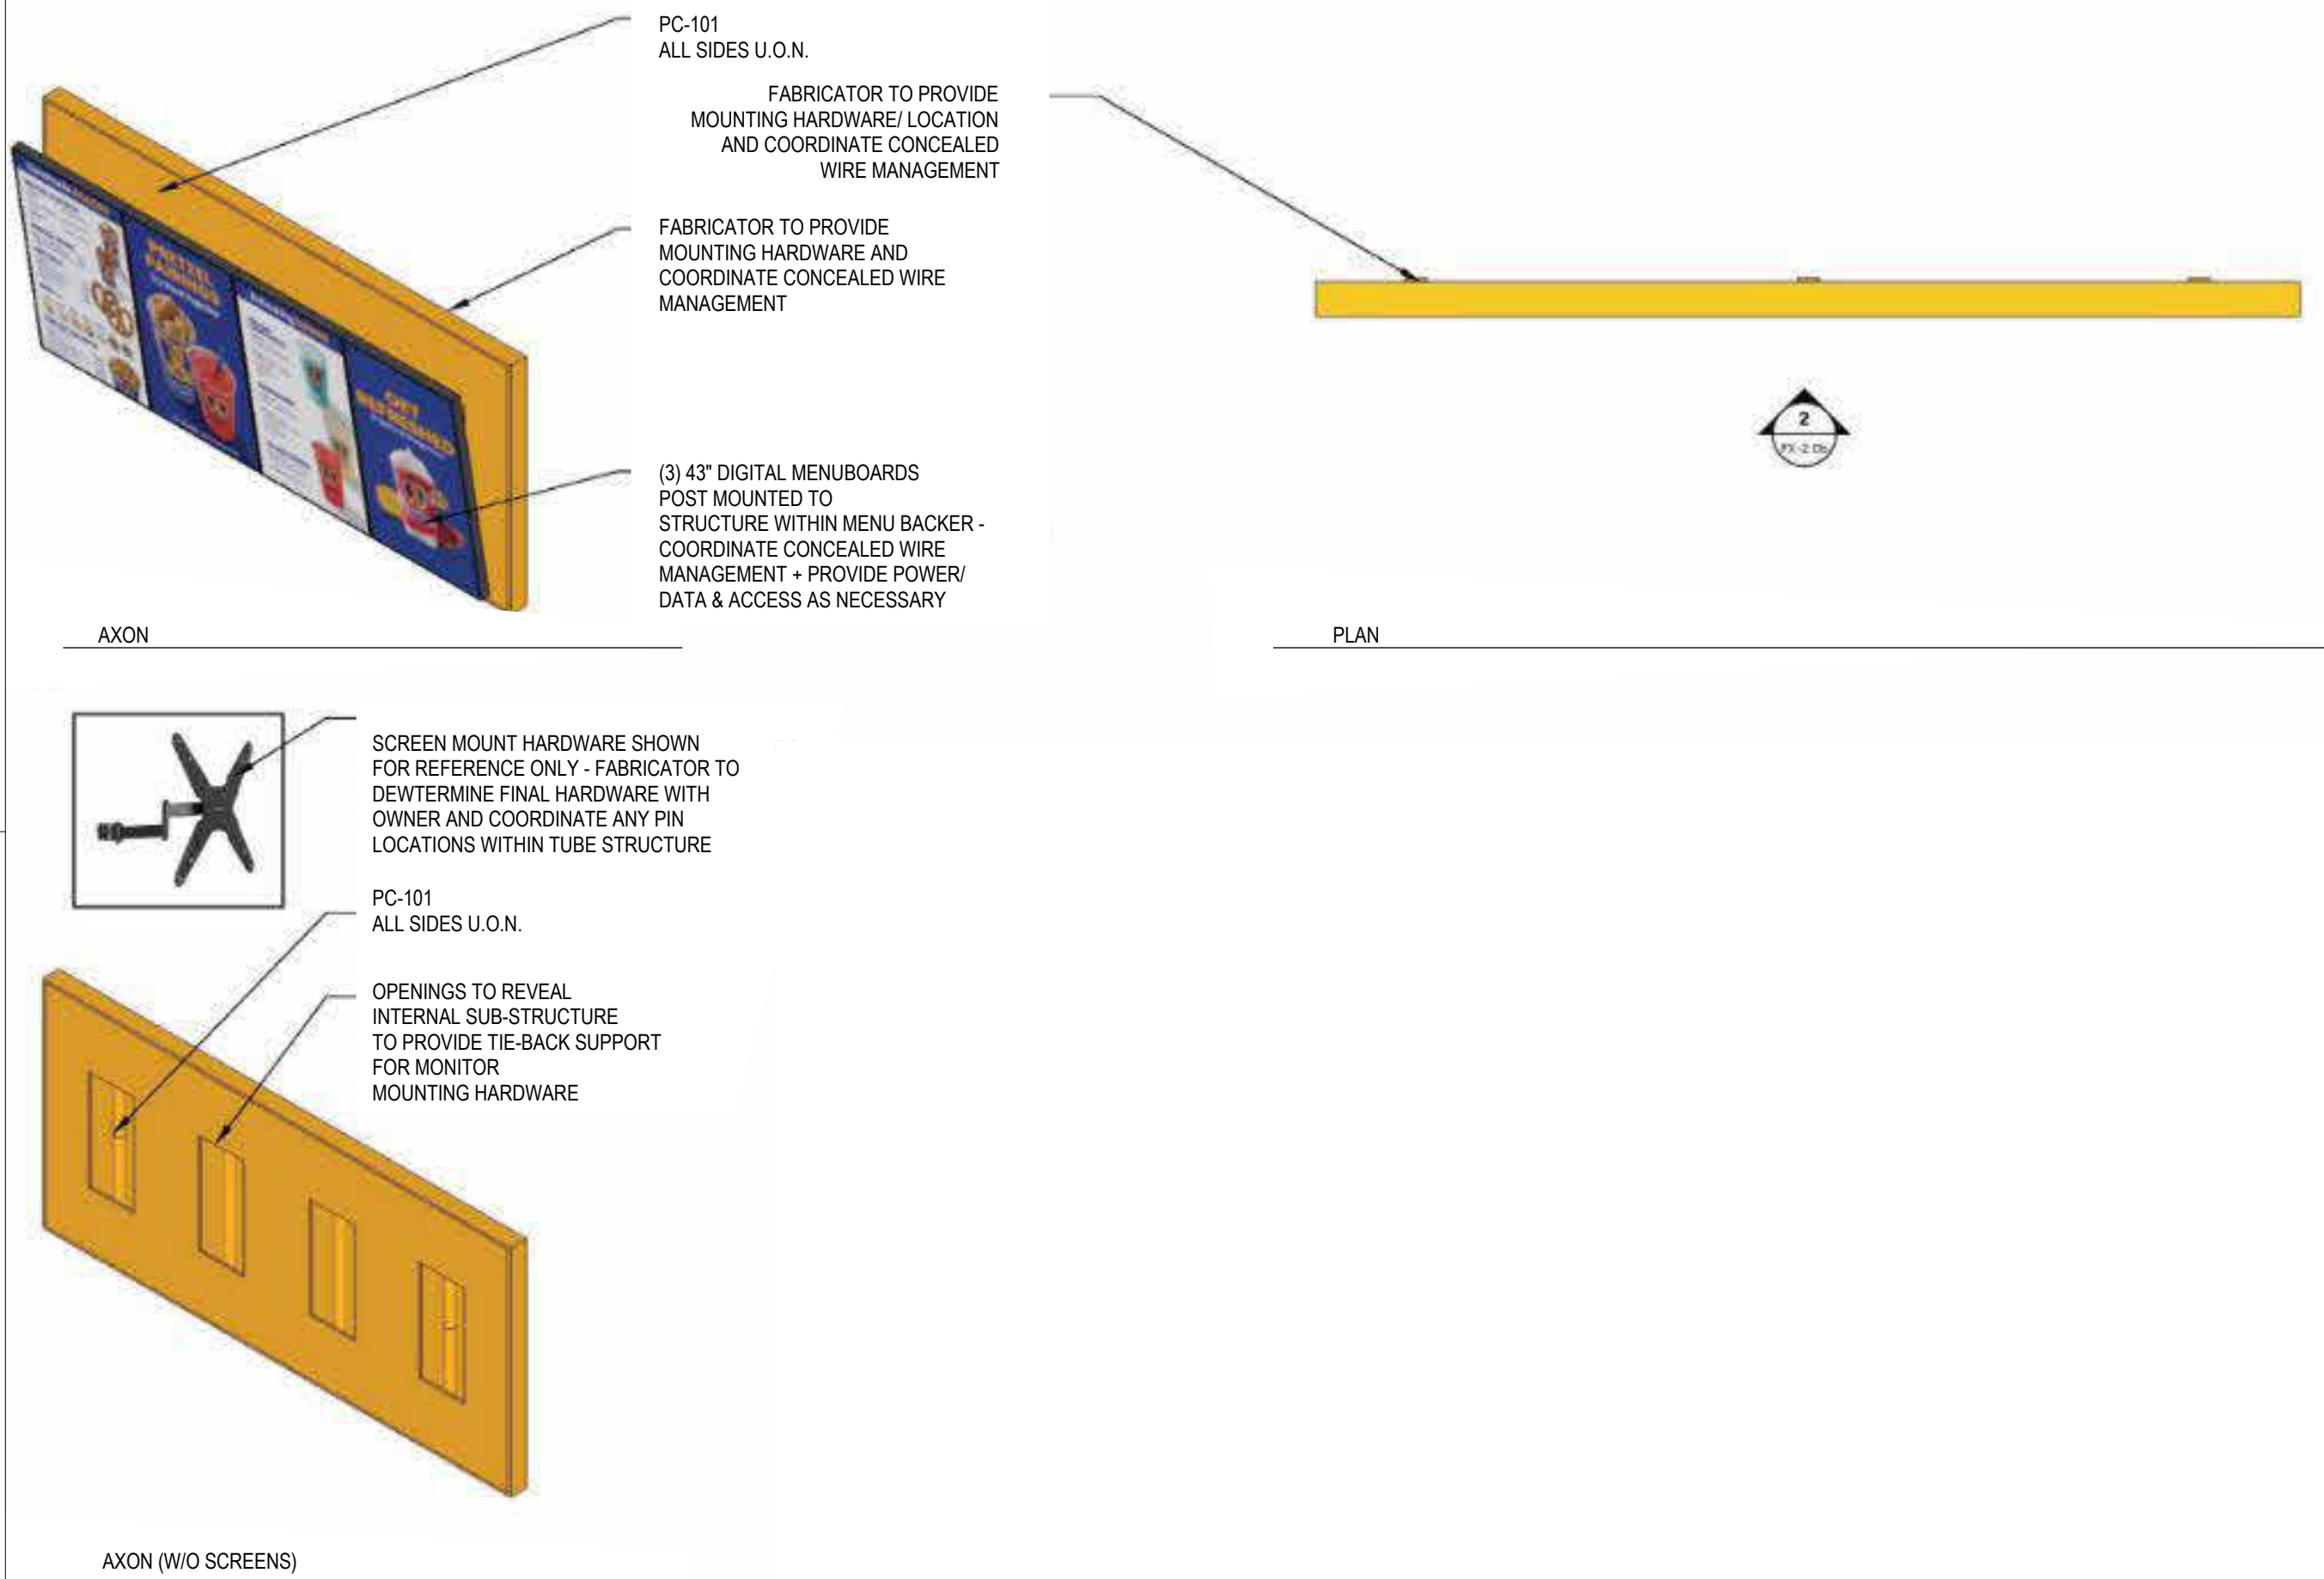


MILLWORK NOTES:

- ALL WOOD BLOCKING TO BE FIRE RETARDANT TREATED WOOD.
- REFER TO ELEVATIONS AND TO FINISHES LEGEND ON FOR FINISH DESIGNATIONS.
- GC TO PROVIDE ALL ADJUSTABLE STAINLESS STEEL SUPPORT LEGS
- CABINETRY/CASEWORK CONTRACTOR TO PROVIDE SIDE AND BACK SPLASHES AT ALL COUNTERS - PROVIDE ACCESS INTO ALL CORNER CABINETS - DO NOT CREATE ANY 'DEAD END' CABINETS
- ALL EQUIPMENT TO BE PROVIDED BY EQUIPMENT VENDOR INSTALLED BY GC - SEE EQUIPMENT PLANS AND EQUIPMENT SCHEDULE FOR ADDITIONAL INFORMATION

MILLWORK SECTION DETAILS SHOWN FOR COUNTER TOP FABRICATION REFERENCE ONLY
- EXISTING CABINETS TO REMAIN IF IN GOOD CONDITION - RESTORE/REFINISH AS REQUIRED

S13 TYPICAL WALL GRAPHIC INSTALLATION

3/4\"/>

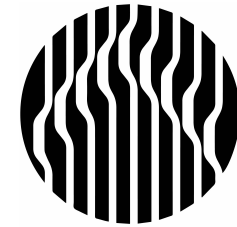

Oculus Inc.
1 S. Memorial Dr., Suite 1500
St. Louis, MO 63102
314.367.6100
www.oculusinc.com



Auntie Anne's
REFINISH & REBRAND
PACKAGE

PA171
INDIANA

INDIANA MALL
2334 OAKLAND AVE, STE 51
INDIANA, PA 15701

#	Description	Date
---	-------------	------

**FOR DESIGN
INTENT ONLY
NOT FOR
PERMITTING**

NOTE: THESE DOCUMENTS CONTAIN INFORMATION PERTAINING TO THE FINISH AND FIXTURE SCOPE OF WORK ONLY FOR THIS PROJECT. ARCHITECTURAL AND ENGINEERING DESIGN, DOCUMENT AND SPECIFICATION PREPARATION, AS REQUIRED FOR ALL OTHER DISCIPLINES, HAVE BEEN PREPARED BY OTHERS AND ARE NOT THE RESPONSIBILITY OF THE OCULUS INC. INFORMATION INDICATED ON THESE DRAWINGS/DOCUMENTS SHOWING OR REFERRING ARCHITECTURAL, MECHANICAL, ELECTRICAL, PLUMBING OR FIRE PROTECTION INFORMATION WHICHEVER OCCURS HAS BEEN PROVIDED AS REFERENCE INFORMATION AND IS FOR DESIGN COORDINATION PURPOSES ONLY. THE ENGINEERING DESIGNERS, AS LICENSED AND QUALIFIED PROFESSIONALS, UNDER CONTRACT TO OTHERS, SHALL REMAIN SOLELY RESPONSIBLE FOR ALL DESIGN AND APPLICABLE CODE COMPLIANCE MATTERS RELATIVE TO THEIR RESPECTIVE DISCIPLINES. THIS SHALL INCLUDE ADDRESSING AND RESOLVING ANY PLAN REVIEW COMMENTS RELATIVE TO THEIR SPECIFIC SCOPE OF WORK. THE PROJECT ARCHITECT AND ENGINEERING DESIGNERS SHALL ENDEAVOR TO BRING TO THE ATTENTION OF THE FOCUS BRANDS, THE OWNER AND OCULUS INC. ANY DESIGN CHANGE OR CODE COMPLIANCE ITEMS IMPACTING THE ARCHITECTURAL SCOPE OF WORK AS EXPEDITIOUSLY AS POSSIBLE.

These drawings/specifications are the property of Oculus Inc. They are furnished as contract documents only. The seal(s) and signature(s) apply only to the document to which they are affixed, and expressly disclaim any responsibility for all other plans, specifications, estimates, reports or other documents or instruments relating to or intended to be used for any part or parts of the architectural or engineering project. Additionally these drawings and seal(s) shall in no way convey or imply any type of warranty or certification relating to the performance of products and materials beyond those provided by their respective manufacturer.
© 2026 Oculus Inc.

**PRELIMINARY - NOT
FOR CONSTRUCTION -
ISSUED FOR OWNER
REVIEW**

Client Approval

MENU BOARD CABINET,
SHROUD AND MILLWORK
DETAILS

Project # 42126-GA07-PA171

Issue Date 07/21/2026

Scale AS INDICATED


Drawn by RS

Checked by CAP


D0.3




D5 SECTION @ WARMING CASE
3/4" = 1'-0"

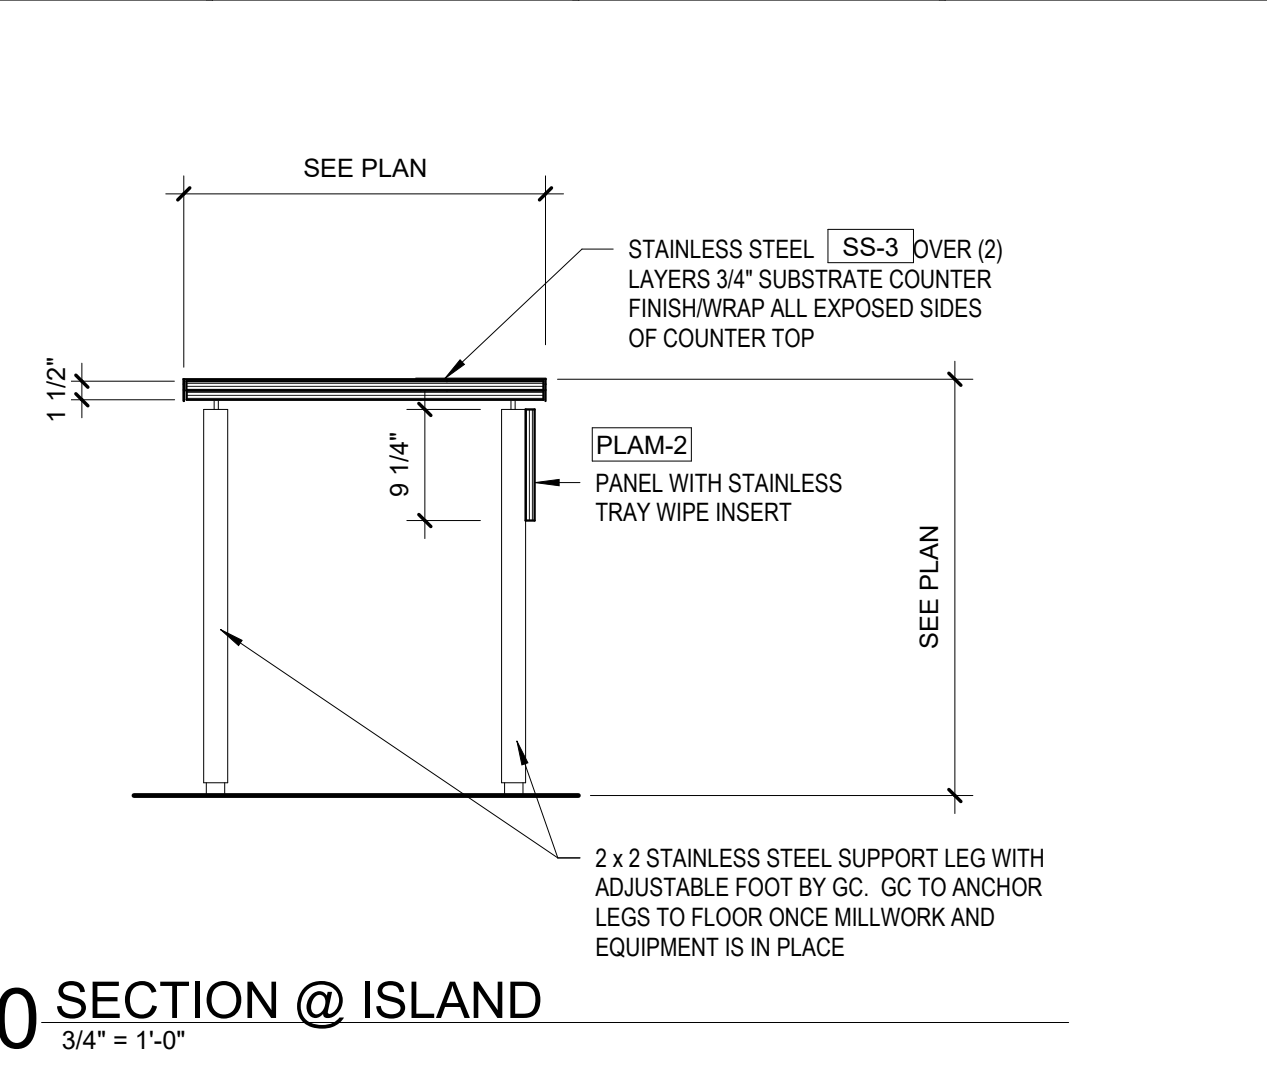


D10 SECTION @ ISLAND
3/4" = 1'-0"

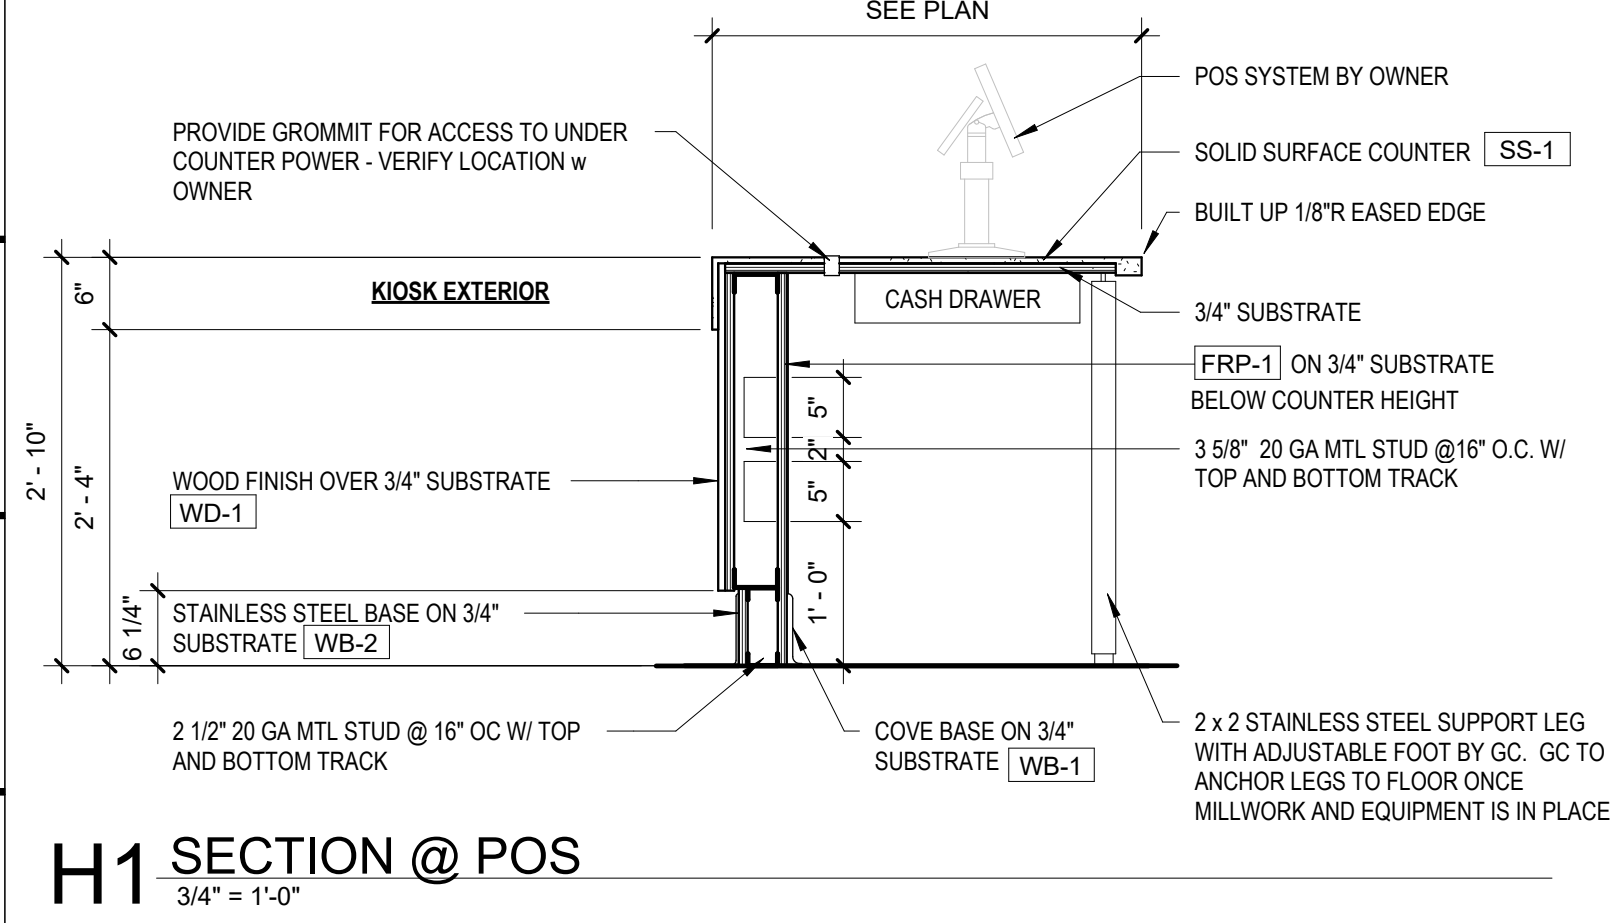


H1 SECTION @ POS
3/4" = 1'-0"

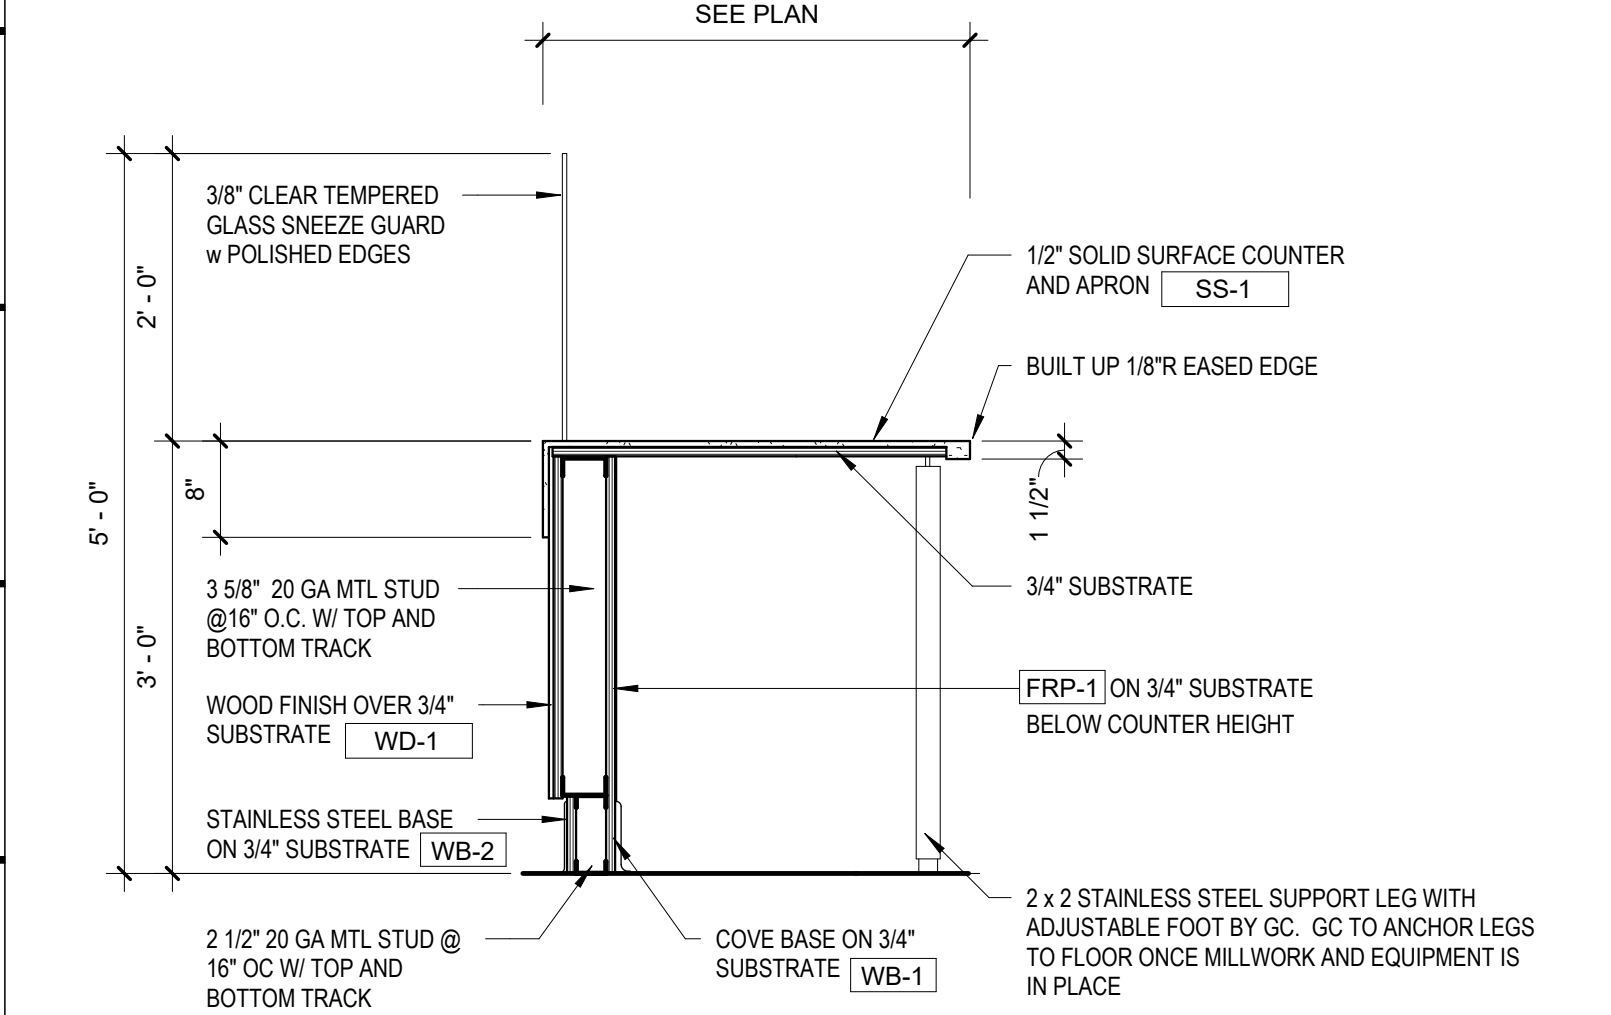


M1 SECTION @ FRONT COUNTER
3/4" = 1'-0"

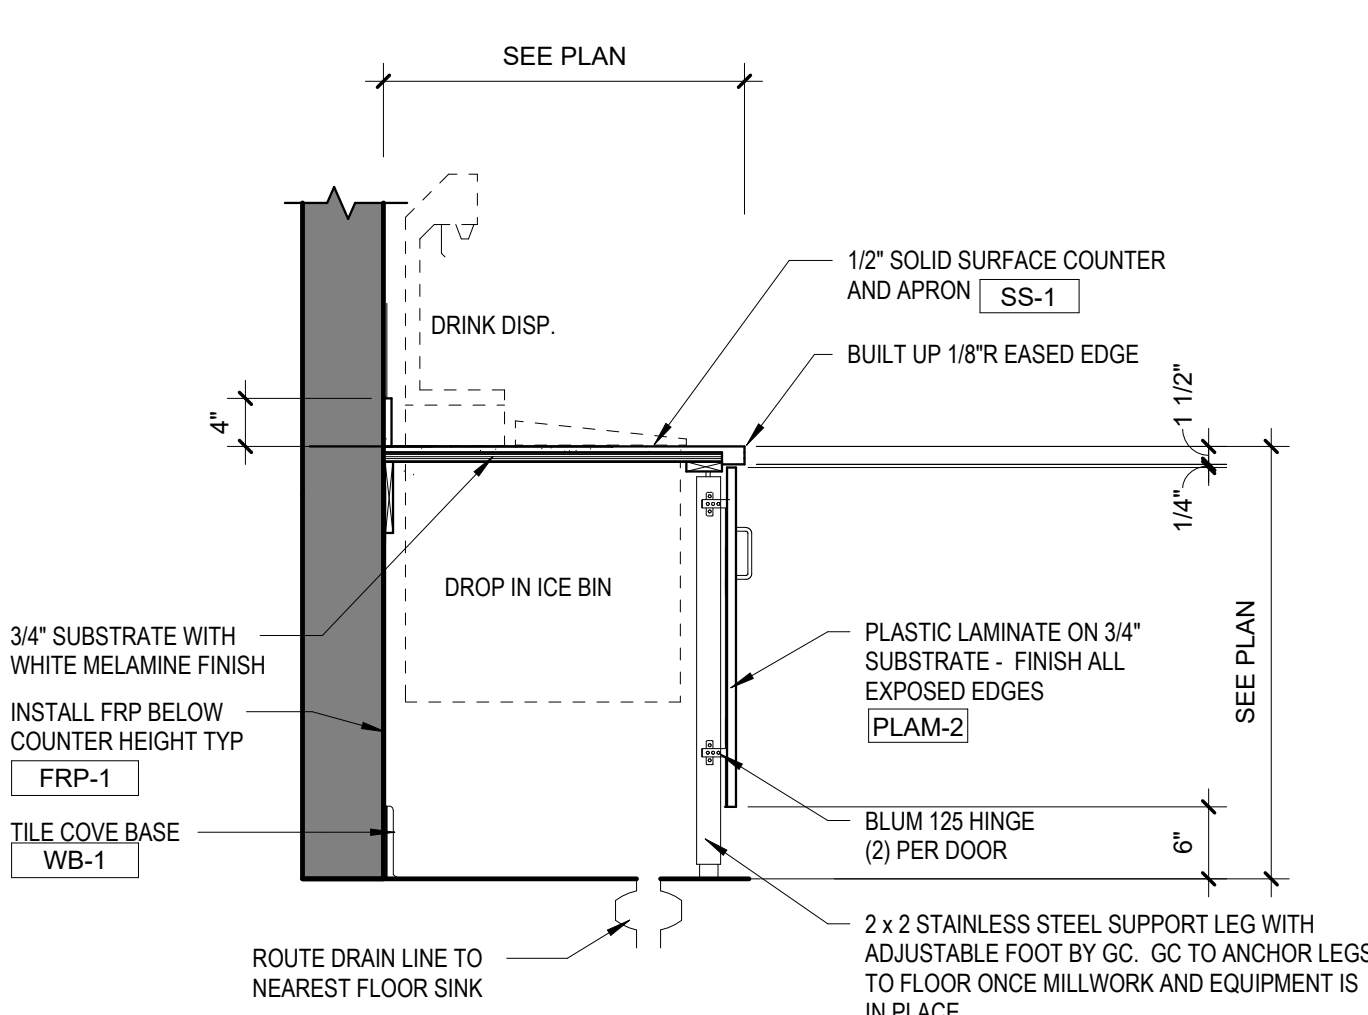

M5 SECTION @ DRINK DISPENSER
3/4" = 1'-0"

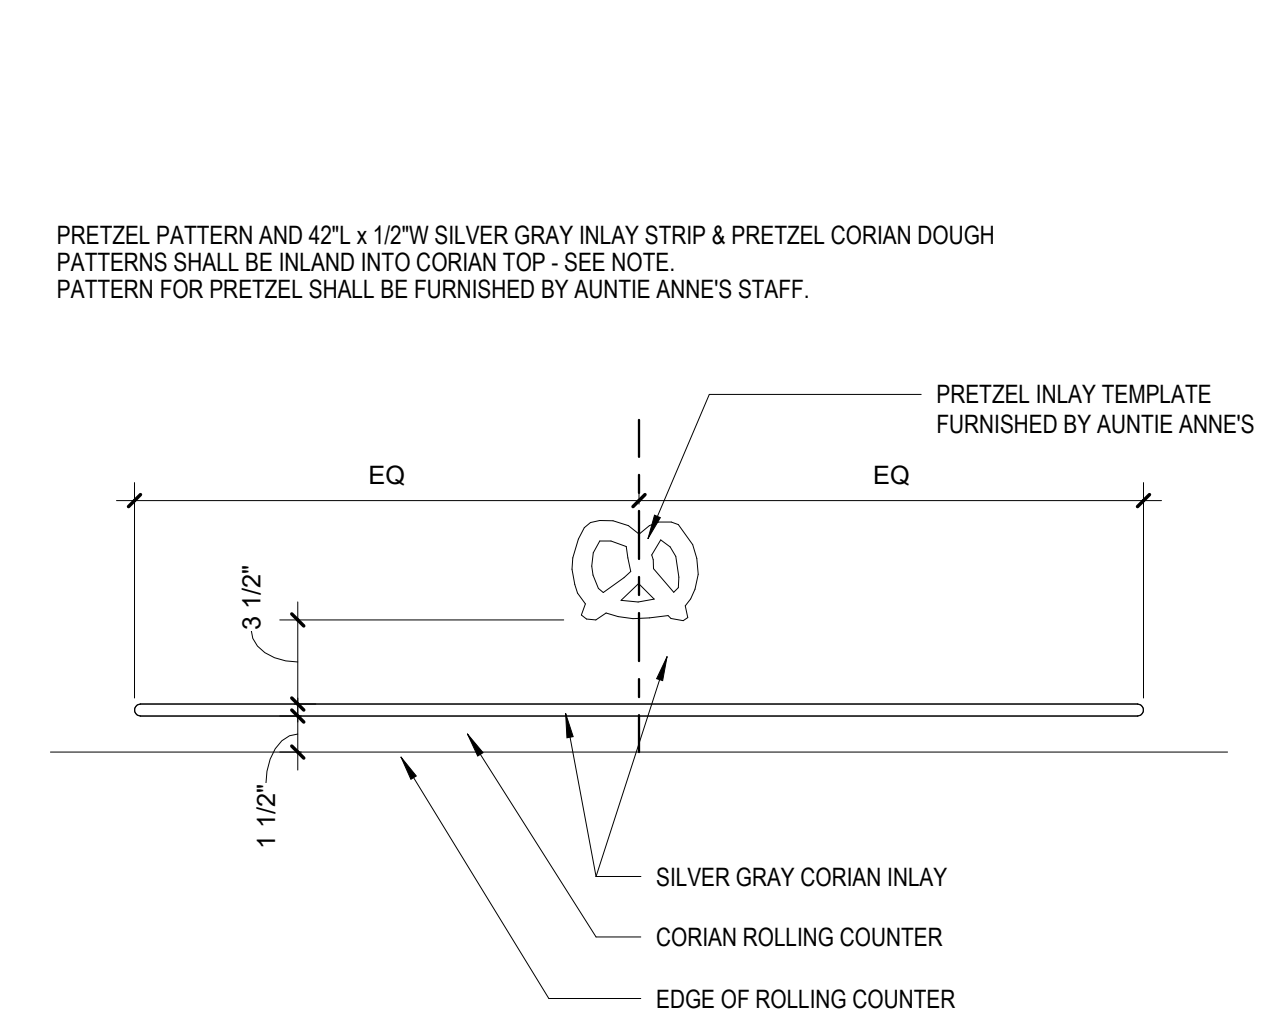

M10 PLAN DETAIL @ INLAY PATTERN
1 1/2" = 1'-0"

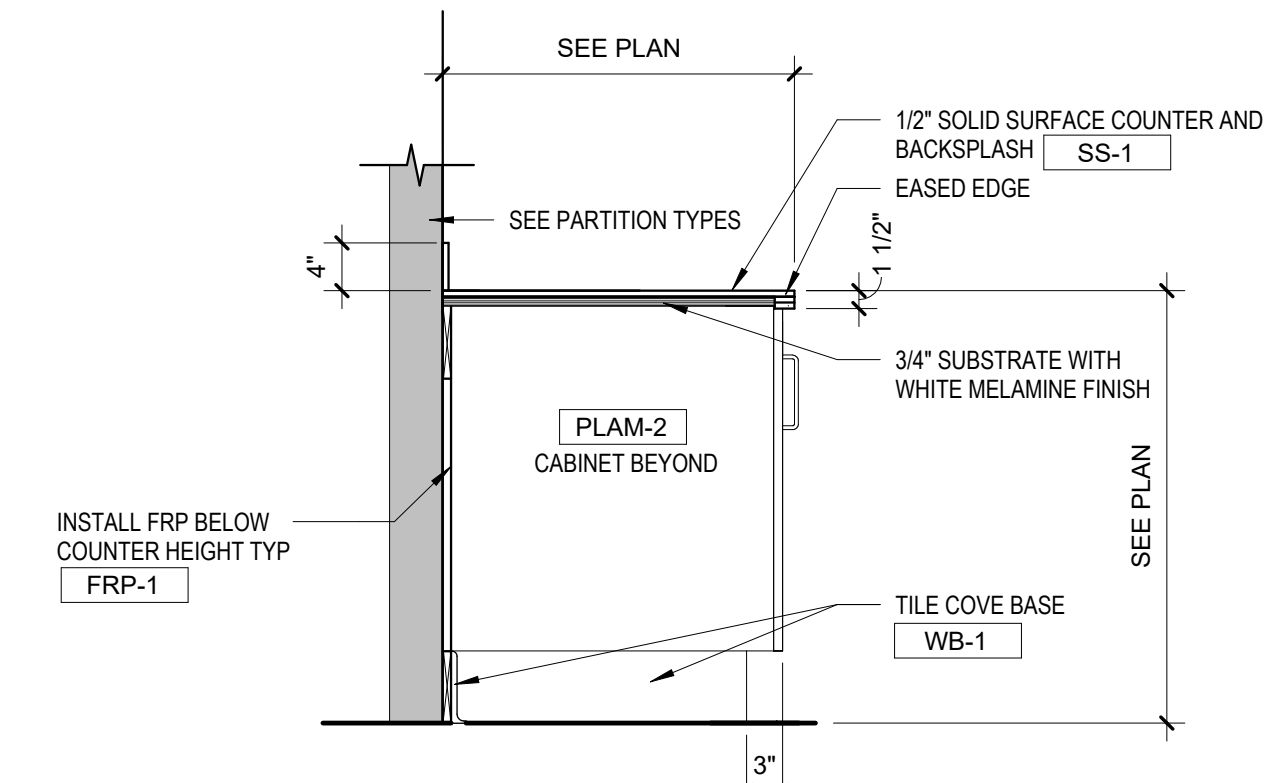

S10 SECTION @ UNDER COUNTER CABINET
3/4" = 1'-0"

SHEET NOTES:

- ALL WOOD BLOCKING TO BE FIRE RETARDANT TREATED WOOD.
- REFER TO ELEVATIONS AND TO FINISHES LEGEND ON FOR FINISH DESIGNATIONS.
- GC TO PROVIDE ALL ADJUSTABLE STAINLESS STEEL SUPPORT LEGS
- CABINETRY/CASEWORK CONTRACTOR TO PROVIDE SIDE AND BACK SPLASHES AT ALL COUNTERS - PROVIDE ACCESS INTO ALL CORNER CABINETS - DO NOT CREATE ANY 'DEAD END' CABINETS
- ALL EQUIPMENT TO BE PROVIDED BY EQUIPMENT VENDOR INSTALLED BY GC - SEE EQUIPMENT PLANS AND EQUIPMENT SCHEDULE FOR ADDITIONAL INFORMATION



Auntie Anne's
REFINISH & REBRAND
PACKAGE
PA171
INDIANA

INDIANA MALL
2334 OAKLAND AVE, STE 51
INDIANA, PA 15701

#	Description	Date
---	-------------	------

NOTE: THESE DOCUMENTS CONTAIN INFORMATION PERTAINING TO THE FINISH AND FIXTURE SCOPE OF WORK ONLY FOR THIS PROJECT. ARCHITECTURAL AND ENGINEERING DESIGN, DOCUMENT AND SPECIFICATION PREPARATION, AS REQUIRED FOR ALL OTHER DISCIPLINES, HAVE BEEN PREPARED BY OTHERS AND ARE NOT THE RESPONSIBILITY OF THE OCULUS INC. INFORMATION INDICATED ON THESE DRAWINGS/DOCUMENTS SHOWING OR REFERRING ARCHITECTURAL, MECHANICAL, ELECTRICAL, PLUMBING OR FIRE PROTECTION INFORMATION WHERE IT OCCURS HAS BEEN PROVIDED AS REFERENCE INFORMATION AND IS FOR DESIGN COORDINATION PURPOSES ONLY. THE ENGINEERING DESIGNERS, AS LICENSED AND QUALIFIED PROFESSIONALS, UNDER CONTRACT TO OTHERS, SHALL REMAIN SOLELY RESPONSIBLE FOR ALL DESIGN AND APPLICABLE CODE COMPLIANCE MATTERS RELATIVE TO THEIR RESPECTIVE DISCIPLINES. THIS SHALL INCLUDE ADDRESSING AND RESOLVING ANY PLAN REVIEW COMMENTS RELATIVE TO THEIR SPECIFIC SCOPE OF WORK. THE PROJECT ARCHITECT AND ENGINEERING DESIGNERS SHALL ENDEAVOR TO BRING TO THE ATTENTION OF THE OCULUS BRANDS, THE OWNER AND OCULUS INC. ANY DESIGN CHANGE OR CODE COMPLIANCE ITEMS IMPACTING THE ARCHITECTURAL SCOPE OF WORK AS EXPEDITIOUSLY AS POSSIBLE.


These drawings/specifications are the property of Oculus Inc. They are furnished as contract documents only. The seal(s) and signature(s) apply only to the document to which they are affixed, and expressly disclaim any responsibility for all other plans, specifications, estimates, reports or other documents or instruments relating to or intended to be used for any part or parts of the architectural or engineering project. Additionally these drawings and seal(s) shall in no way convey or imply any type of warranty or certification relating to the performance of products and materials beyond those provided by their respective manufacturer.
© 2026 Oculus Inc.

**PRELIMINARY - NOT
FOR CONSTRUCTION -
ISSUED FOR OWNER
REVIEW**

Client Approval	
MILLWORK DETAILS	
Project #	42126-GA07-PA171
Issue Date	07/21/2026
Scale	AS INDICATED
Drawn by	RS
Checked by	CAP

D0.4

STOREFRONT SIGNAGE TYPES: (FOR REFERENCE ONLY)

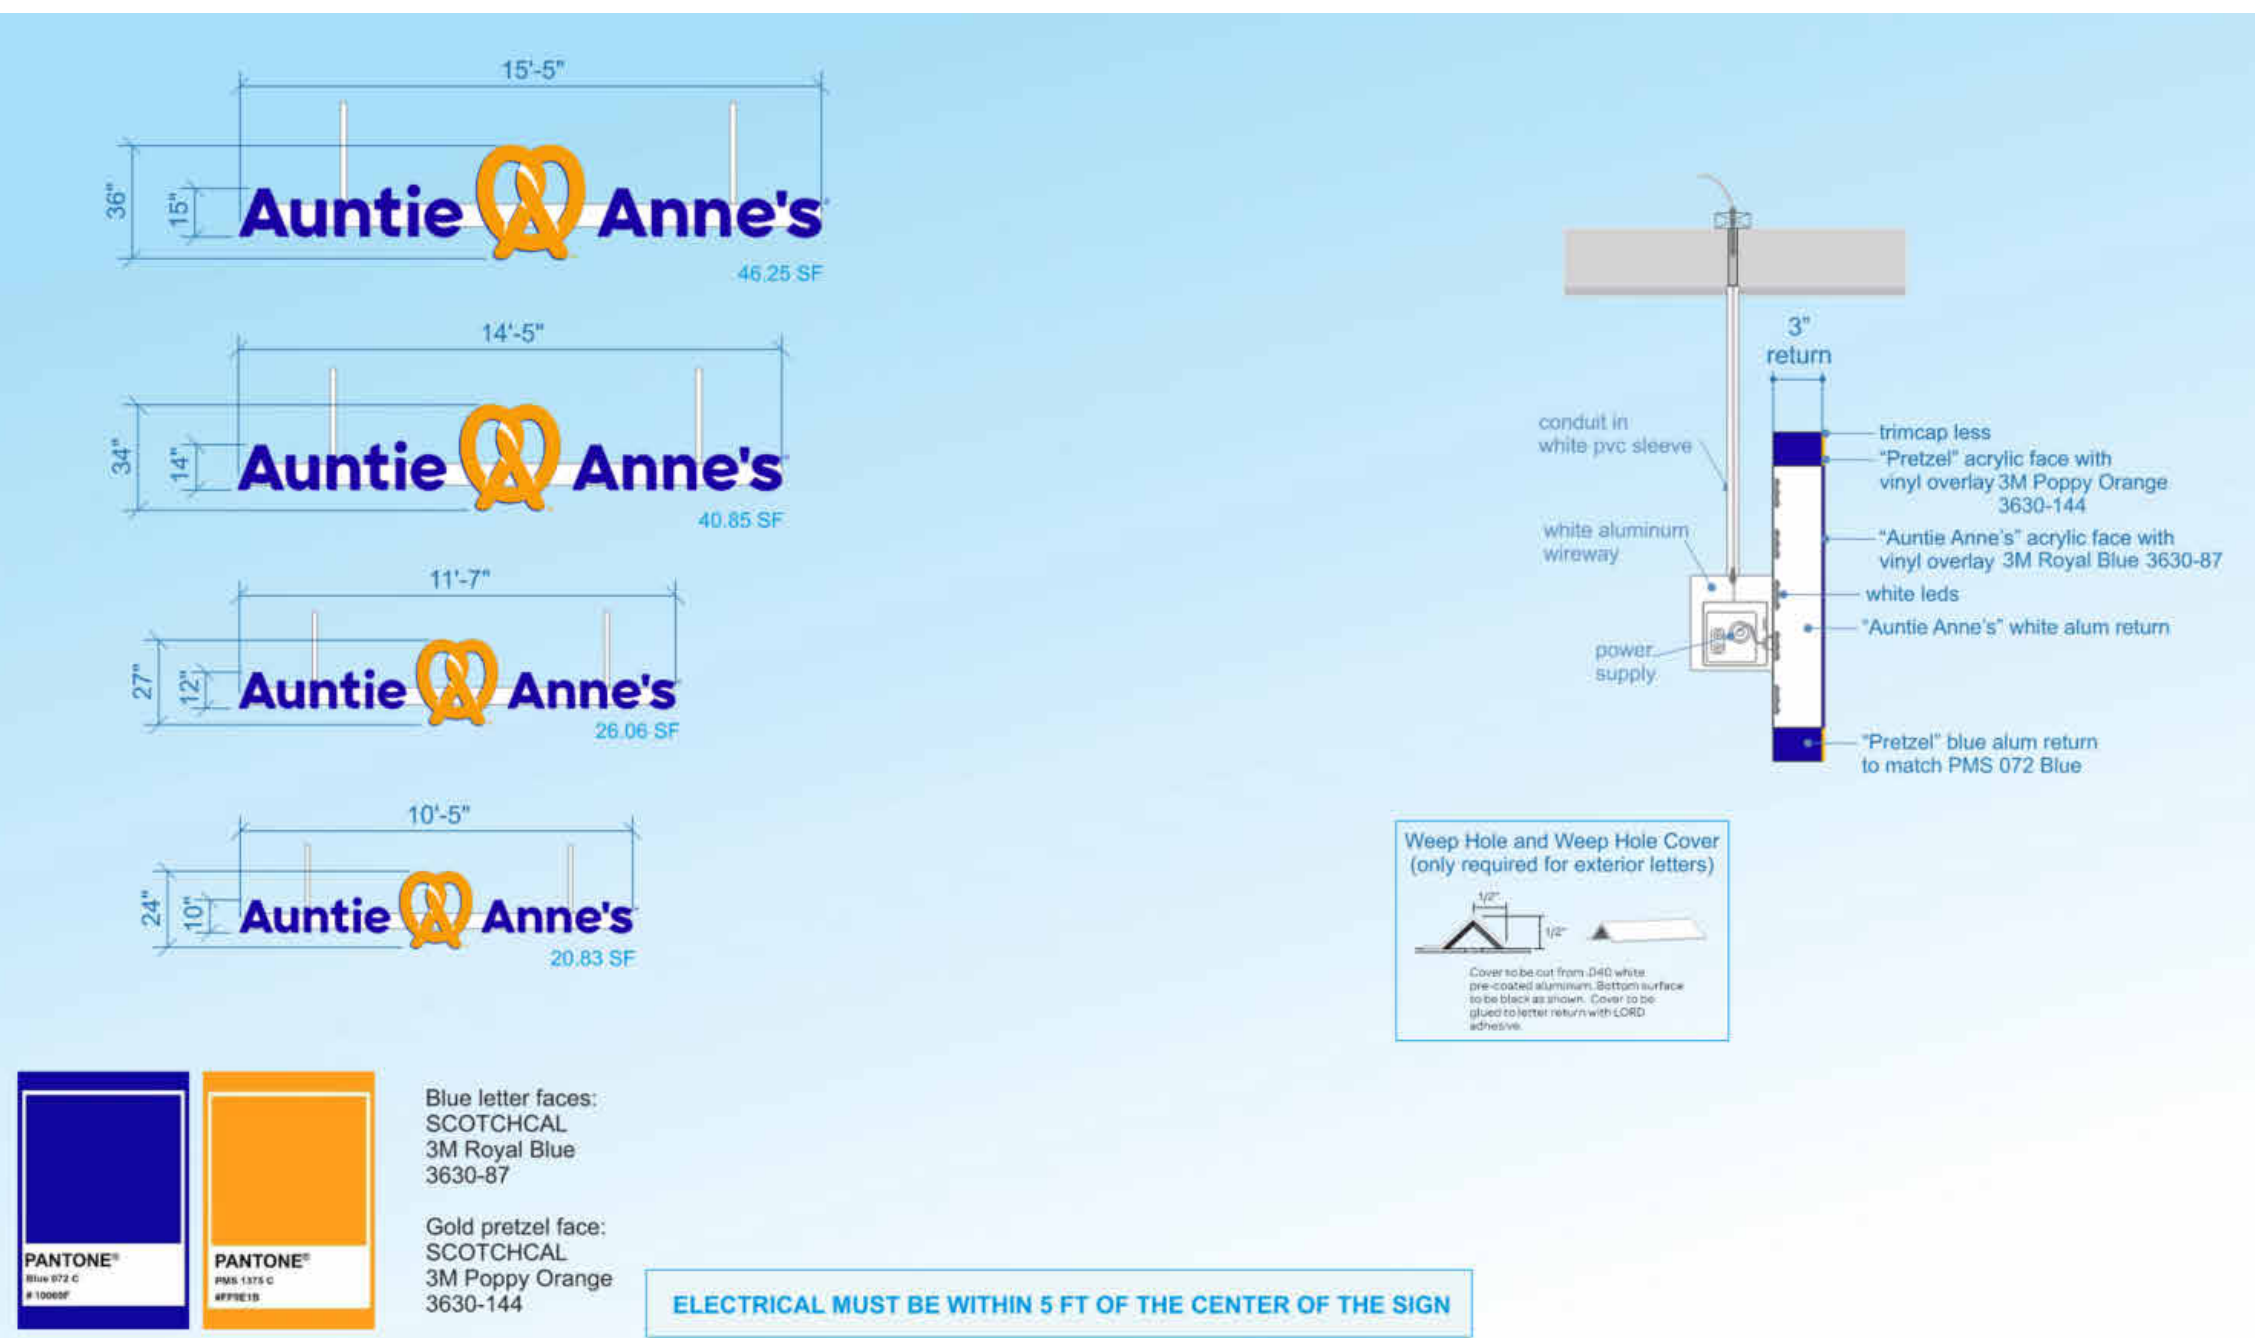

SHEET NOTES:

- SIGNAGE SHOWN FOR REFERENCE ONLY. SIGN VENDOR RESPONSIBLE FOR COORDINATING REQUIREMENTS WITH FRANCHISEE AND LANDLORD. SIGN VENDOR RESPONSIBLE FOR PROVIDING ALL DETAILS AND DRAWINGS FOR ALL REQUIRED LANDLORD AND CITY REVIEWS AND PERMITTING.



Oculus Inc.
1 S. Memorial Dr., Suite 1500
St. Louis, MO 63102
314.367.6100
www.oculusinc.com



Auntie Anne's REFINISH & REBRAND PACKAGE

PA171
INDIANA

INDIANA MALL
2334 OAKLAND AVE, STE 51
INDIANA, PA 15701

#	Description	Date
---	-------------	------

DESIGN INTENT ONLY - SIGN VENDOR WILL SUBMIT SHOPS SEPARATELY.

NOTE: THESE DOCUMENTS CONTAIN INFORMATION PERTAINING TO THE FINISH AND FIXTURE SCOPE OF WORK ONLY FOR THIS PROJECT. ARCHITECTURAL AND ENGINEERING DESIGN, DOCUMENT AND SPECIFICATION PREPARATION, AS REQUIRED FOR ALL OTHER DISCIPLINES, HAVE BEEN PREPARED BY OTHERS AND ARE NOT THE RESPONSIBILITY OF THE OCULUS INC. INFORMATION INDICATED ON THESE DRAWINGS/DOCUMENTS SHOWING OR REFERENCE ARCHITECTURAL, MECHANICAL, ELECTRICAL, PLUMBING OR FIRE PROTECTION INFORMATION WHICHEVER OCCURS HAS BEEN PROVIDED AS REFERENCE INFORMATION AND IS FOR DESIGN COORDINATION PURPOSES ONLY. THE ENGINEERING DESIGNERS, AS LICENSED AND QUALIFIED PROFESSIONALS, UNDER CONTRACT TO OTHERS, SHALL REMAIN SOLELY RESPONSIBLE FOR ALL DESIGN AND APPLICABLE CODE COMPLIANCE MATTERS RELATIVE TO THEIR RESPECTIVE DISCIPLINES. THIS SHALL INCLUDE ADDRESSING AND RESOLVING ANY PLAN REVIEW COMMENTS RELATIVE TO THEIR SPECIFIC SCOPE OF WORK. THE PROJECT ARCHITECT AND ENGINEERING DESIGNERS SHALL ENDEAVOR TO BRING TO THE ATTENTION OF THE FOCUS BRANDS, THE OWNER AND OCULUS INC. ANY DESIGN CHANGE OR CODE COMPLIANCE ITEMS IMPACTING THE ARCHITECTURAL SCOPE OF WORK AS EXPEDITIOUSLY AS POSSIBLE.

These drawings/specifications are the property of Oculus Inc. They are furnished as contract documents only. The seal(s) and signature(s) apply only to the document to which they are affixed, and expressly disclaim any responsibility for all other plans, specifications, estimates, reports or other documents or instruments relating to or intended to be used for any part or parts of the architectural or engineering project. Additionally these drawings and seal(s) shall in no way convey or imply any type of warranty or certification relating to the performance of products and materials beyond those provided by their respective manufacturer.
© 2026 Oculus Inc.

PRELIMINARY - NOT FOR CONSTRUCTION - ISSUED FOR OWNER REVIEW

Client Approval

ELEVATIONS

Project # 42126-GA07-PA171

Issue Date 07/21/2026

Scale AS INDICATED

Drawn by RS

Checked by CAP

D0.5

EXISTING STOREFRONT SIGN TO BE REPLACED WITH NEW BRAND STANDARD DARK BLUE SIGNAGE BY APPROVED VENDOR.

NEW MOBILE ORDER SIGNAGE ABOVE FRONT COUNTER. (MOUNTED TO CEILING).

ALL EXISTING ARTPACK WALL MESSAGING MUST BE REMOVED, AND TILE CLEANED OF ANY ADHESIVE.

APPLY NEW GRAPHIC WALL MURAL (G-1A) OVER UPPER SECTION OF WALL THAT IS FROM TOP OF WALL TILE TO BOTTOM OF CEILING.

INSTALL NEW MIRRORED DOORS ON THE ROUND-UP PRETZEL DISPLAY. THE EXISTING ROUND-UP PRETZEL DISPLAY CAN REMAIN, HOWEVER, THE NEW PRETZEL DISPLAY WILL NEED TO BE INSTALLED WHENIF THE EXISTING UNIT IS IN NEED OF REPAIR.

INSTALL NEW DISPLAY TOOLS IN THE ROUND-UP (DISPLAY CASE PRODUCT SIGNS, CORIAN SLABS, DISPLAY PRODUCT HOLDERS, BLACK PANS).

DISPLAY CASE PANEL GRAPHIC TO BE INSTALLED ON BASE OF PRETZEL DISPLAY CASE.

NEW, FLAT, NON-LIT, PRETZEL PANEL SHALL BE INSTALLED OVER HICKORY PLANKS USING VHB TAPE & CONSTRUCTION ADHESIVE BELOW DISPLAY CASE. ALL EDGES TO RECEIVE TR-2 TRIM PRIOR TO INSTALLATION ON HICKORY FACADE.

EXISTING WHITE TILE MAY REMAIN ON THE STOREFRONT SIGN SOFFIT.

UNDERSIDE OF BULKHEAD TO RECEIVE WHITE PAINT (PNT-1).

NEW GOLD MENU BACKER FIXTURE BY VENDOR TO BE USED TO MOUNT NEW DIGITAL MENU SCREENS.

EXISTING STATIC MENU TO BE REMOVED. GO TO PROVIDE NEW POWER AND DATA AS REQUIRED FOR NEW DIGITAL SCREENS.

POWER/DATA CORDS & OUTLETS CANNOT BE VISIBLE TO CUSTOMERS.

EXISTING WHITE WALL TILE MAY ON THE VERTICAL PIERS.

NOW ROLLING SIGN - NEW, NON-LIT, INTERIOR SIGNAGE ELEMENT BY VENDOR TO BE UTILIZED ABOVE FRONT COUNTER NEAR SIDE AT ROLLING COUNTER. (MOUNTED TO WALL).

REMOVE THE CHECKERBOARD WALL TILE AND REPLACE WITH SIMILAR EXISTING WHITE WALL TILE OR COVER EXISTING CHECKBOARD WITH LIKE WHITE WALL TILE.

REMOVE GRAPHICS FROM SNEEZE GUARD.

EXISTING WHITE WALL TILE MAY REMAIN IF CLEANED AND RESTORED TO GOOD CONDITION.

REMOVE ALL EXISTING TILE ON CUSTOMER FACING FRONT OF CABINETS AND INSTALL HICKORY PLANKS ON CUSTOMER SIDE OF CABINETS.


EXISTING STAINLESS STEEL TOE KICK TO REMAIN.

P1 EXISTING STOREFRONT NTS

NOTES:

- GRAPHICS AND SIGNAGE: ALL EXISTING BRANDED SIGNAGE AND GRAPHICS ARE TO BE REMOVED THROUGHOUT THE SPACE AND NEW SIGNAGE AND GRAPHICS ARE TO BE INSTALLED. FRANCHISEE TO COORDINATE GRAPHICS AND SIGNAGE PACKAGE WITH APPROVED VENDORS.

FINISHES:

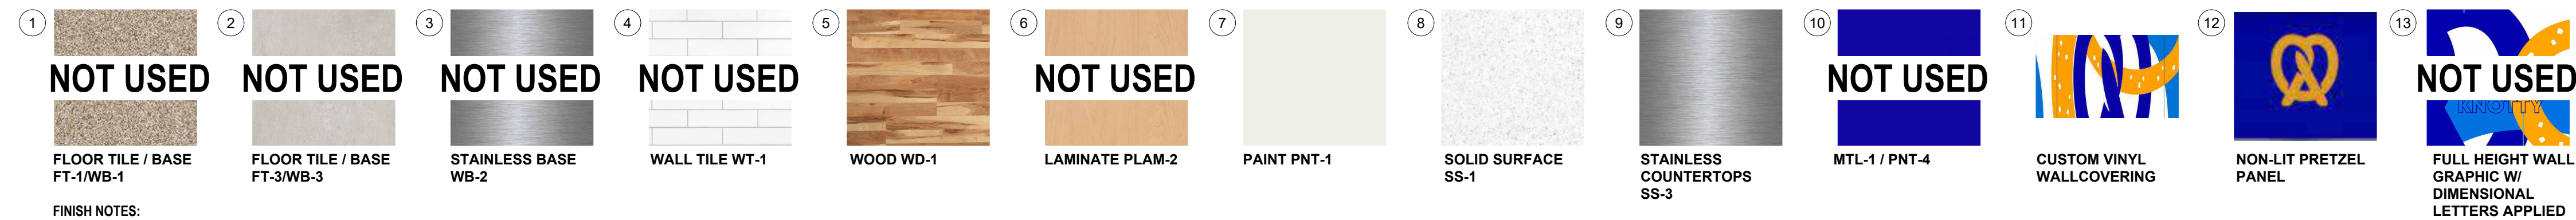

GC TO CLEAN ALL MECHANICAL DIFFUSERS AND GRILLES TO LIKE NEW CONDITION AND PAINT WHITE OR REPLACE WITH FACTORY FINISHED WHITE FIXTURES AS REQUIRED.


APPLY NEW GRAPHIC WALL MURAL (G-1A) OVER UPPER SECTION OF WALL THAT IS FROM TOP OF WALL TILE TO BOTTOM OF CEILING.

ALL EXISTING ARTPACK WALL MESSAGING MUST BE REMOVED, AND TILE CLEANED OF ANY ADHESIVE.

ALL EXISTING EQUIPMENT IS TO REMAIN AND BE CLEANED, RESTORED OR REPAIRED LIKE NEW CONDITION. OWNER TO REVIEW WITH CORPORATE ANY PIECES OF EQUIPMENT THAT ARE TO BE REPLACED.

REMOVE EXISTING DUSK (LIGHT GREY) CORIAN COUNTERTOPS AND REPLACE WITH STAINLESS STEEL COUNTERTOPS FOR FLIP/BUTTER/TOPPINGS.

EXISTING STAFF AREA FLOOR TILE MAY REMAIN IF IN GOOD CONDITION. DEEP CLEANING IS REQUIRED. REPLACE BROKEN OR CHIPPED TILES AS NEEDED WITH SIMILAR.

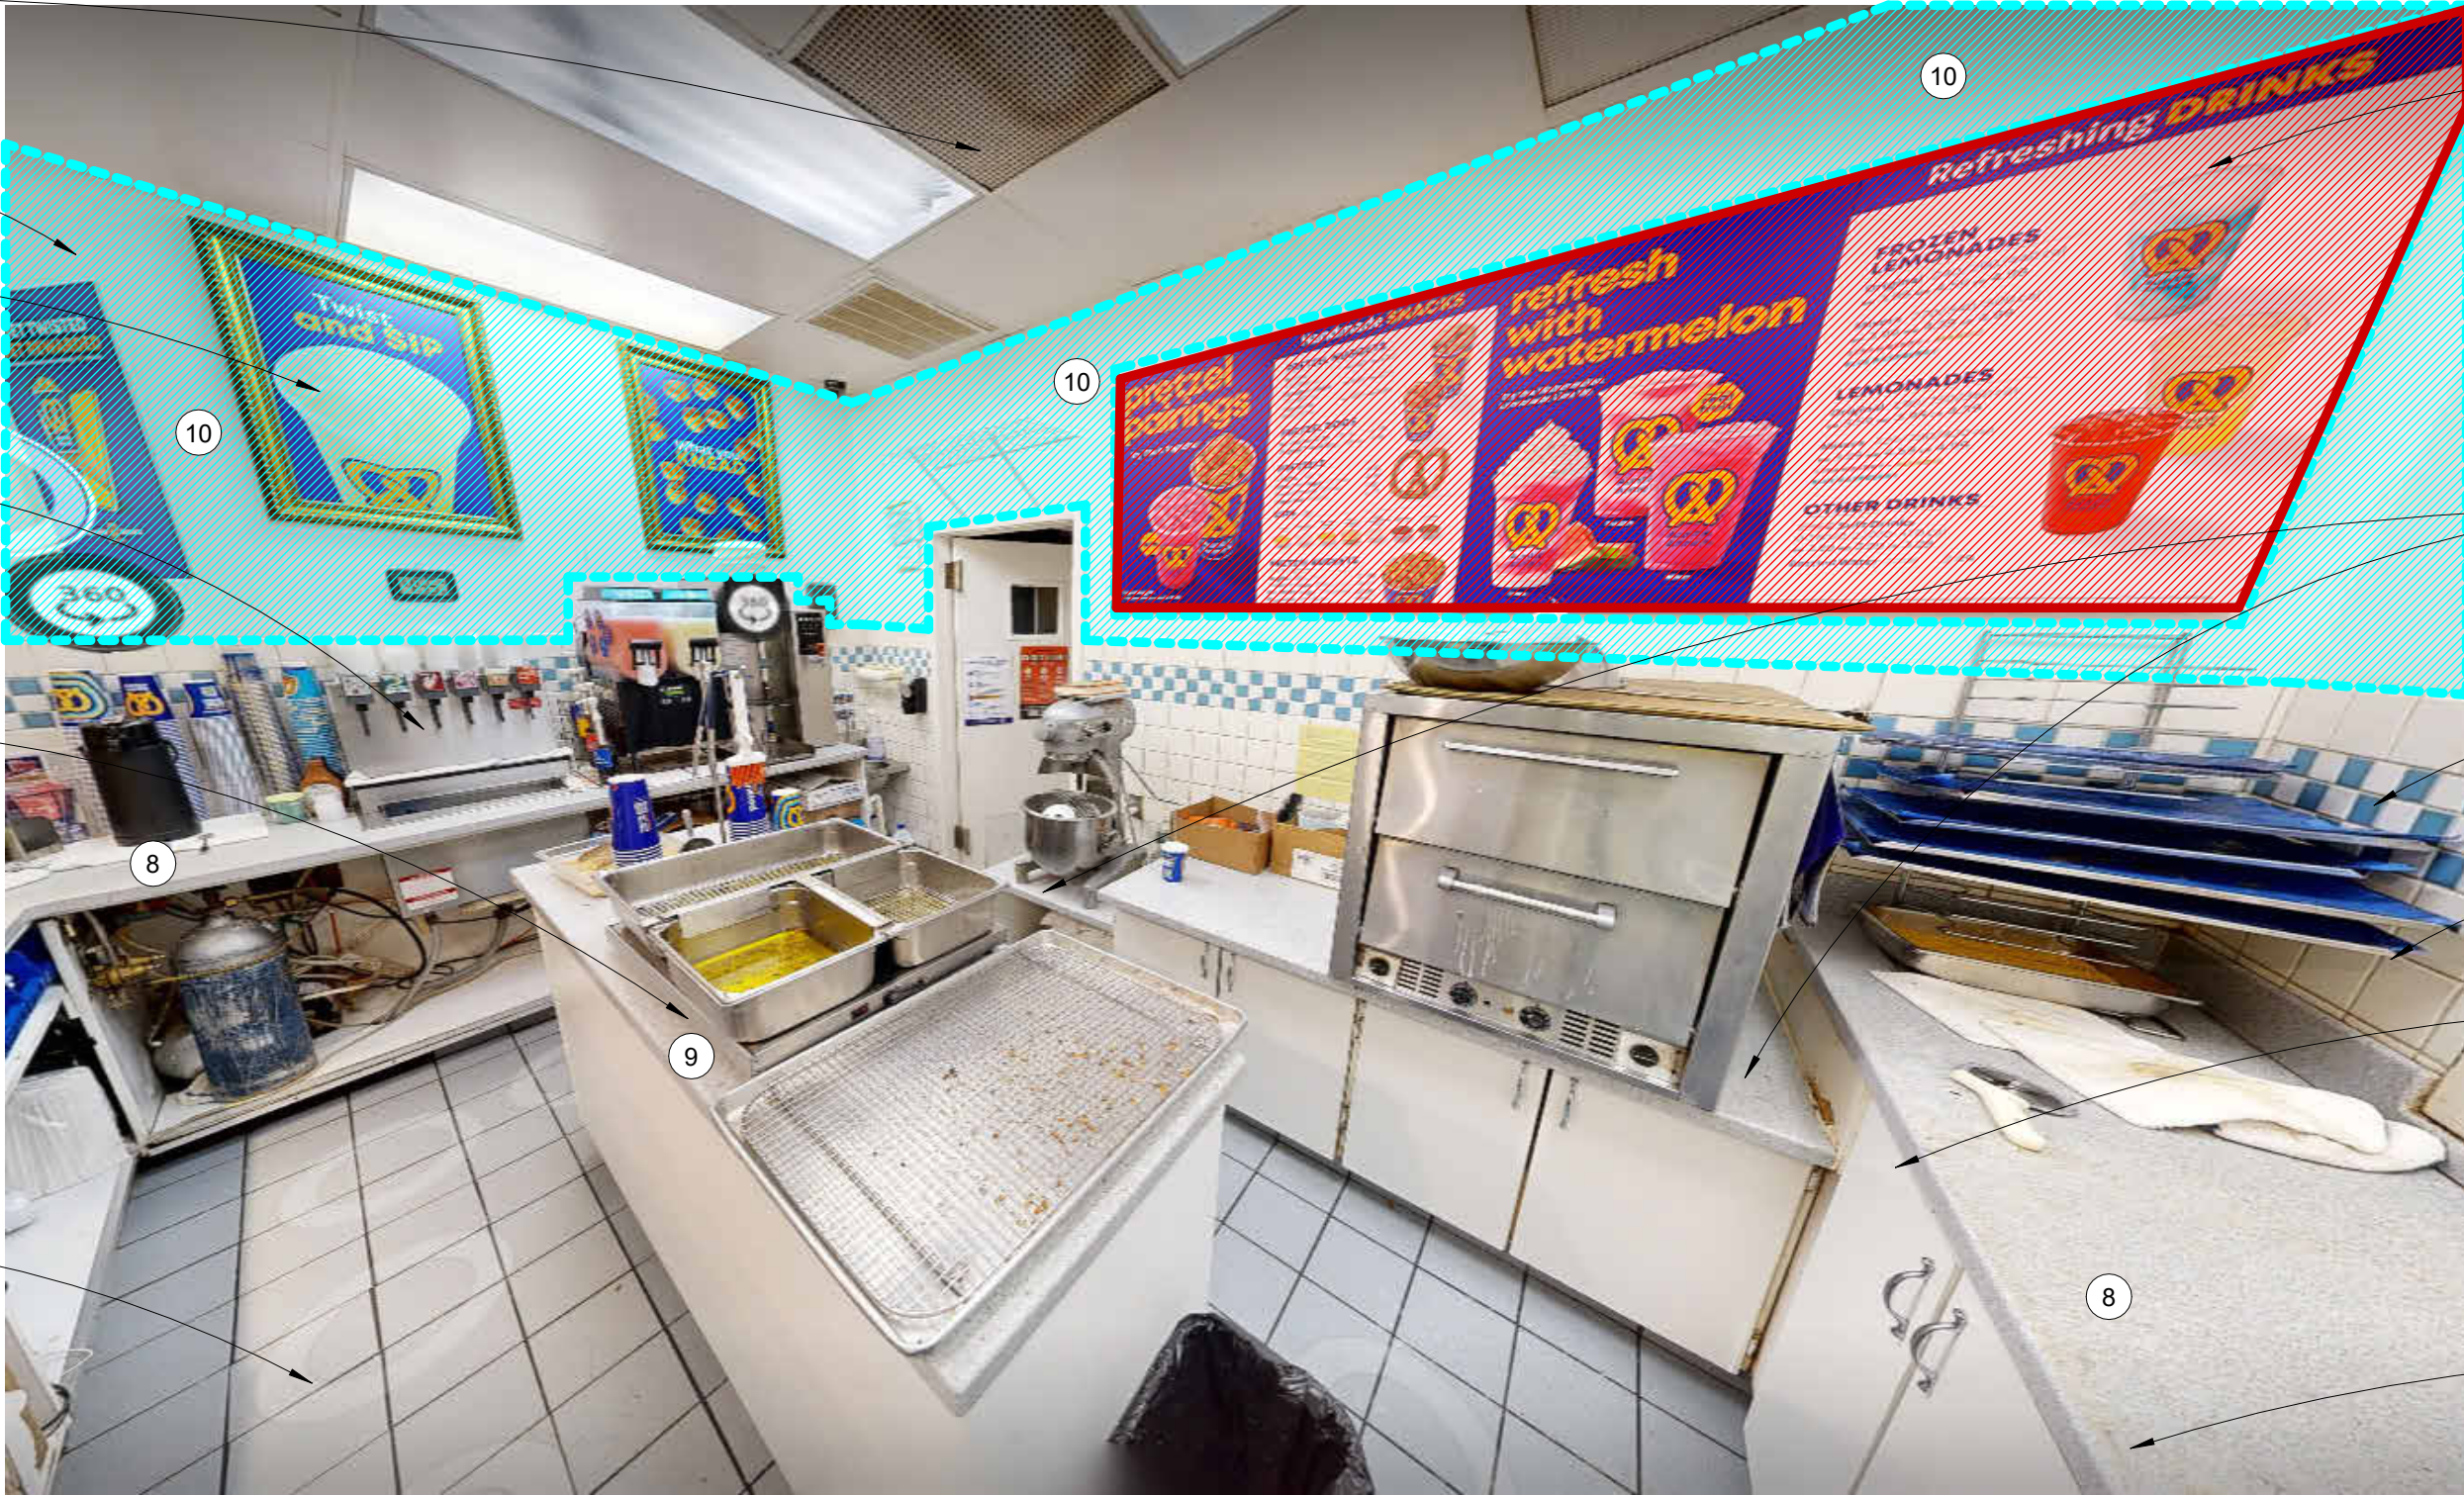

NEW GOLD MENU BACKER FIXTURE BY VENDOR TO BE USED TO MOUNT NEW DIGITAL MENU SCREENS.

EXISTING STATIC MENU TO BE REMOVED. GC TO PROVIDE NEW POWER AND DATA AS REQUIRED FOR NEW DIGITAL SCREENS.

POWER/DATA CORDS & OUTLETS CANNOT BE VISIBLE TO CUSTOMERS.

REMOVE EXISTING DUSK (LIGHT GREY) CORIAN COUNTERTOPS AND REPLACE WITH STAINLESS STEEL STAND (9A) FOR OVEN AND MIXER.

REMOVE THE CHECKERBOARD WALL TILE AND REPLACE WITH SIMILAR EXISTING WHITE WALL TILE OR COVER EXISTING CHECKBOARD WITH LIKE WHITE WALL TILE.

EXISTING WHITE WALL TILE MAY REMAIN IF CLEANED AND RESTORED TO GOOD CONDITION.

EXISTING BASE CABINETS CAN REMAIN IF THEY ARE IN GOOD CONDITION. CABINETS BEYOND REPAIR ARE TO BE REPLACED WITH NEW CABINETS WITH WHITE LAMINATE INTERIORS AND FORMICA AMBER MAPLE 7012-58 EXTERIORS.

REMOVE EXISTING DUSK (LIGHT GREY) CORIAN COUNTERTOPS AND REPLACE WITH CORIAN SPARKLING GRANITA CORIAN WITH 8" CORIAN APRON, AS STANDARD (CORIAN SPARKLING GRANITA TO BE USED ON FRONT COUNTER, ROLLINGCOUNTER, & BEVERAGE COUNTER.)

G1 EXISTING CONDITIONS

NTS

GC TO CLEAN ALL MECHANICAL DIFFUSERS AND GRILLES TO LIKE NEW CONDITION AND PAINT WHITE OR REPLACE WITH FACTORY FINISHED WHITE FIXTURES AS REQUIRED.

APPLY NEW GRAPHIC WALL MURAL (G-1A) OVER UPPER SECTION OF WALL THAT IS FROM TOP OF WALL TILE TO BOTTOM OF CEILING.

ALL EXISTING ARTPACK WALL MESSAGING MUST BE REMOVED, AND TILE CLEANED OF ANY ADHESIVE.

NEW GOLD MENU BACKER FIXTURE BY VENDOR TO BE USED TO MOUNT NEW DIGITAL MENU SCREENS.

EXISTING STATIC MENU TO BE REMOVED. GC TO PROVIDE NEW POWER AND DATA AS REQUIRED FOR NEW DIGITAL SCREENS.


POWER/DATA CORDS & OUTLETS CANNOT BE VISIBLE TO CUSTOMERS.

EXISTING BASE CABINETS CAN REMAIN IF THEY ARE IN GOOD CONDITION. CABINETS BEYOND REPAIR ARE TO BE REPLACED WITH NEW CABINETS WITH WHITE LAMINATE INTERIORS AND FORMICA AMBER MAPLE 7012-58 EXTERIORS.

REMOVE EXISTING DUSK (LIGHT GREY) CORIAN COUNTERTOPS AND REPLACE WITH STAINLESS STEEL STAND (9A) FOR OVEN AND MIXER.

REMOVE THE CHECKERBOARD WALL TILE AND REPLACE WITH SIMILAR EXISTING WHITE WALL TILE OR COVER EXISTING CHECKBOARD WITH LIKE WHITE WALL TILE.

EXISTING WHITE WALL TILE MAY REMAIN IF CLEANED AND RESTORED TO GOOD CONDITION.

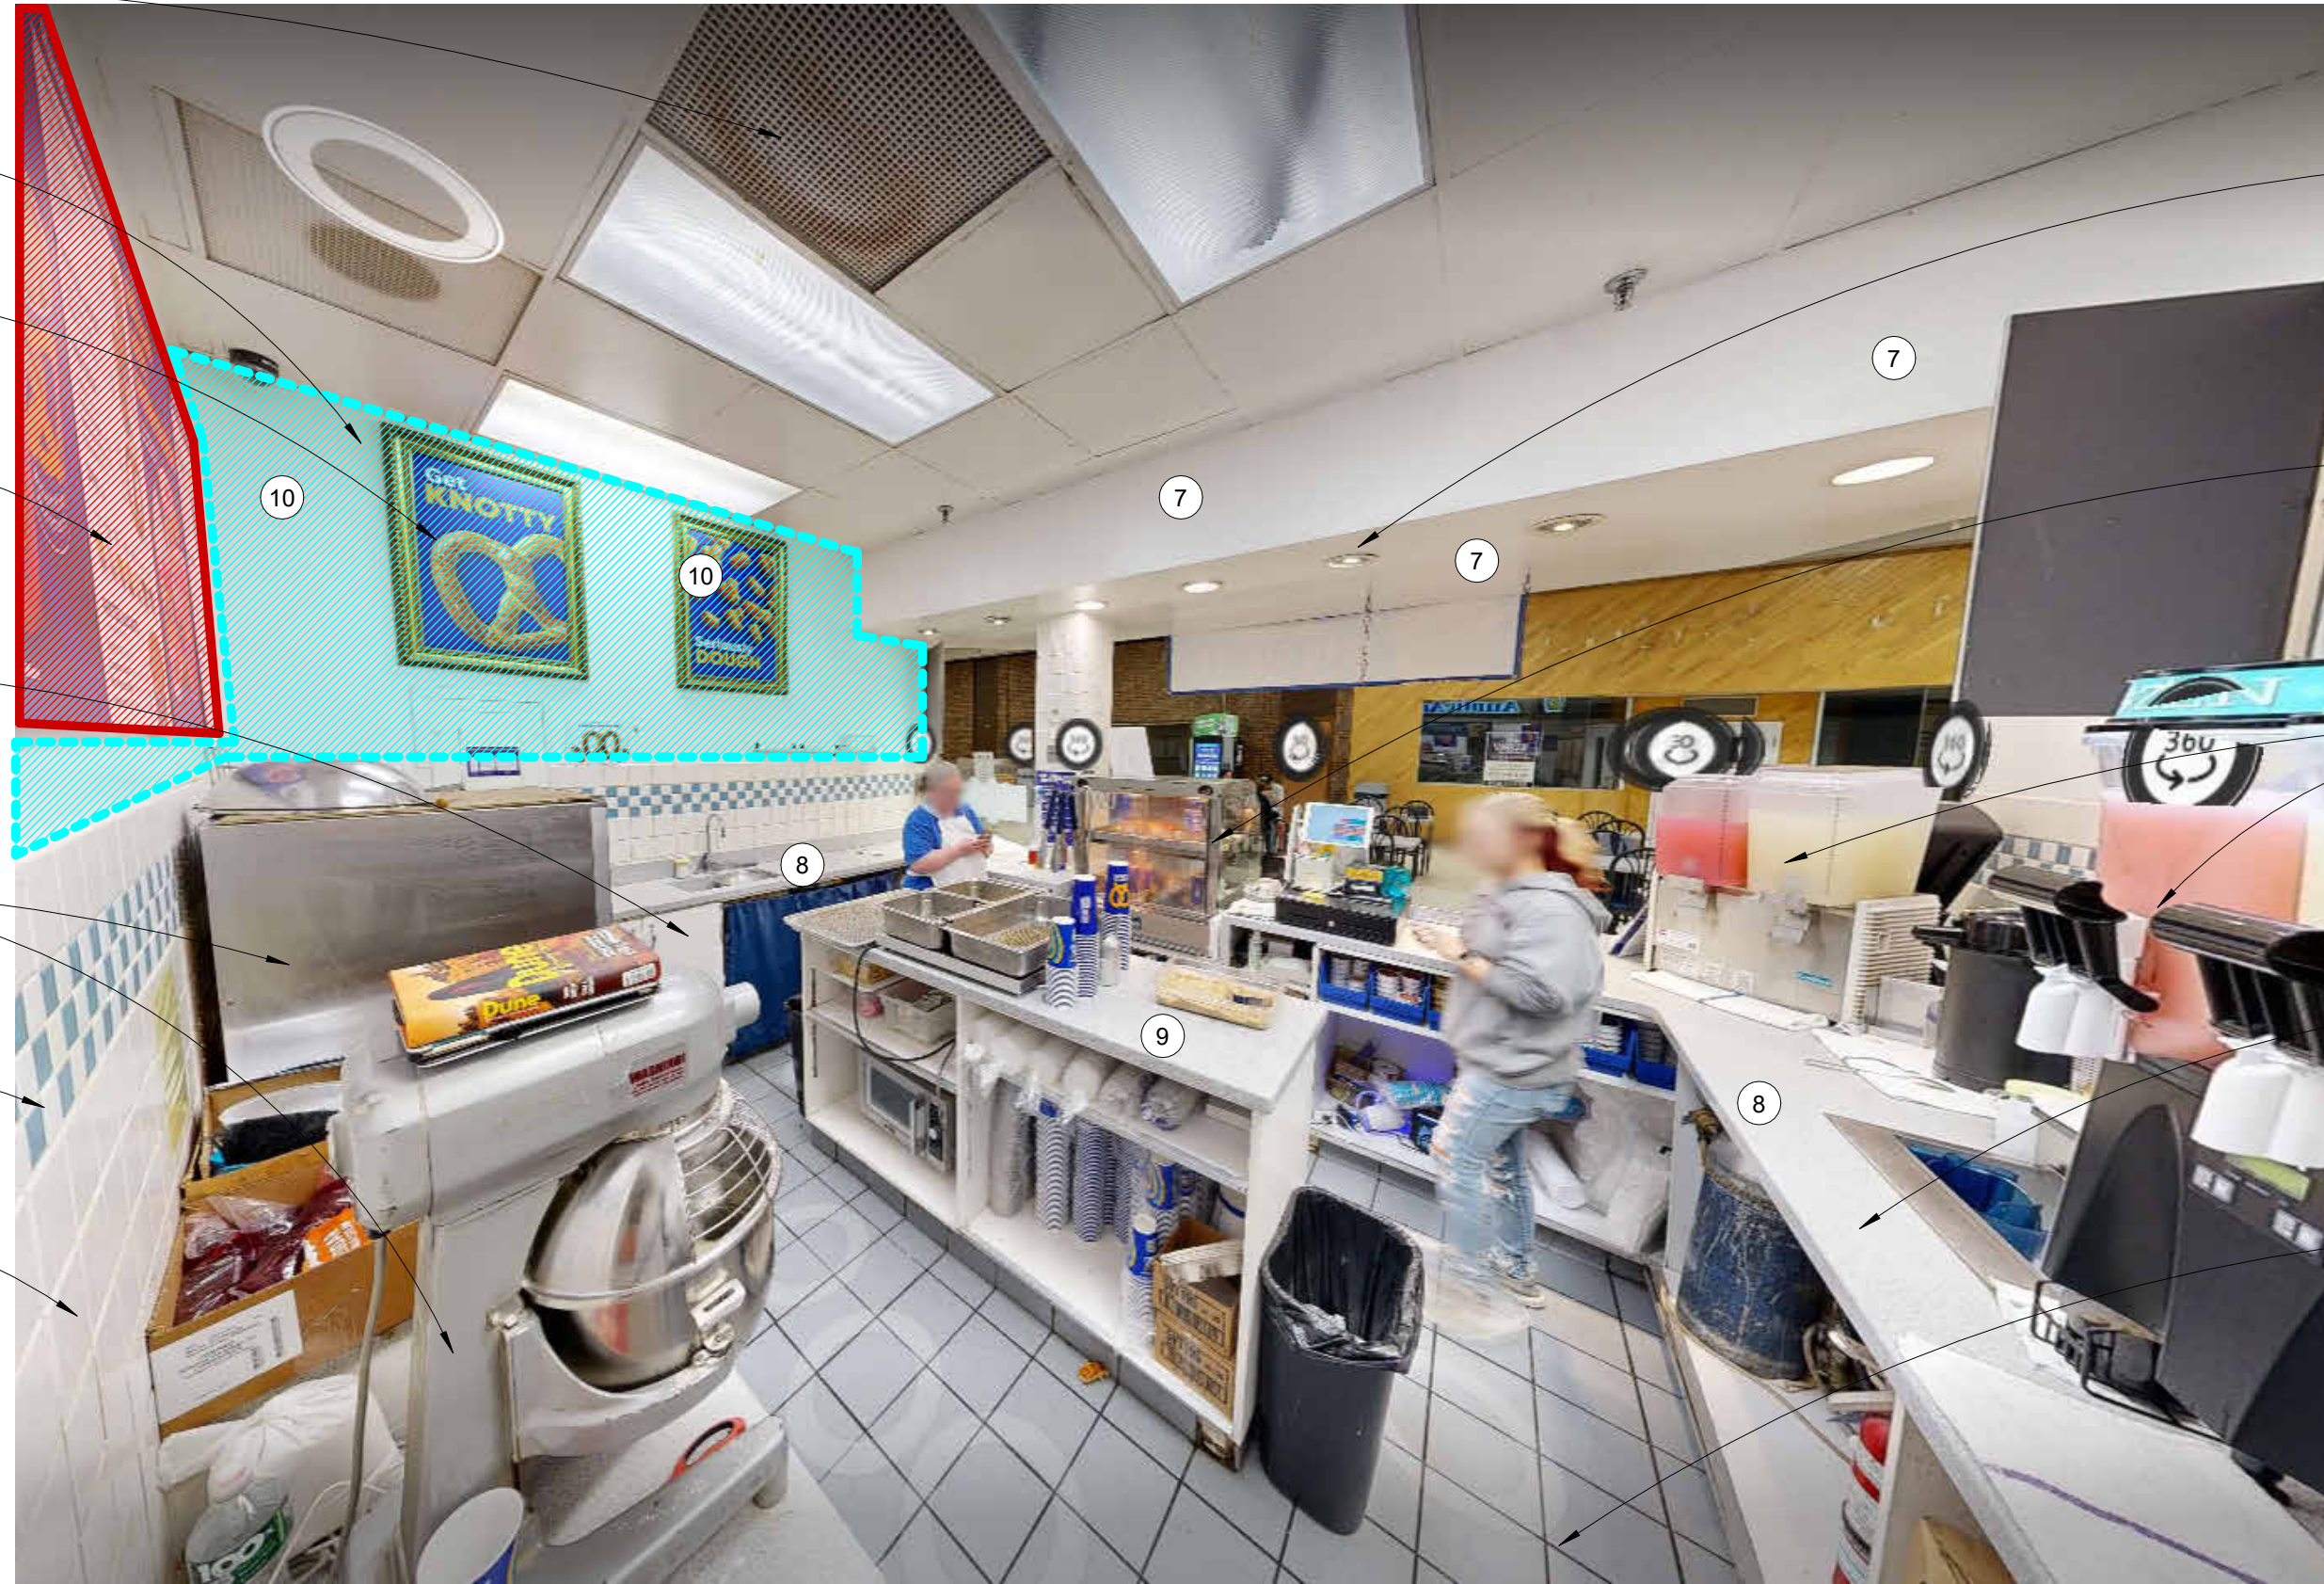

PAINT ALL SOFFITS AND BULKHEADS (PNT-1).

INSTALL NEW MIRRORED DOORS ON THE ROUND-UP PRETZEL DISPLAY. THE EXISTING ROUND-UP PRETZEL DISPLAY CAN REMAIN. HOWEVER, THE NEW PRETZEL DISPLAY WILL NEED TO BE INSTALLED WHEN/IF THE EXISTING UNIT IS IN NEED OF REPAIR.

INSTALL NEW DISPLAY TOOLS IN THE ROUND-UP (DISPLAY CASE PRODUCT SIGNS, CORIAN SLABS, DISPLAY PRODUCT HOLDERS, BLACK PANS).

DISPLAY CASE PANEL GRAPHIC TO BE INSTALLED ON BASE OF PRETZEL DISPLAY CASE.

ALL EXISTING EQUIPMENT IS TO REMAIN AND BE CLEANED, RESTORED OR REPAIRED LIKE NEW CONDITION. OWNER TO REVIEW WITH CORPORATE ANY PIECES OF EQUIPMENT THAT ARE TO BE REPLACED.

REMOVE EXISTING DUSK (LIGHT GREY) CORIAN COUNTERTOPS AND REPLACE WITH CORIAN SPARKLING GRANITA CORIAN WITH 8" CORIAN APRON, AS STANDARD (CORIAN SPARKLING GRANITA TO BE USED ON FRONT COUNTER, ROLLINGCOUNTER, & BEVERAGE COUNTER.)

EXISTING STAFF AREA FLOOR TILE MAY REMAIN IF IN GOOD CONDITION. DEEP CLEANING IS REQUIRED. REPLACE BROKEN OR CHIPPED TILES AS NEEDED WITH SIMILAR.

P1 EXISTING CONDITIONS

NTS

NOTES:


• **GRAPHICS AND SIGNAGE:** ALL EXISTING BRANDED SIGNAGE AND GRAPHICS ARE TO BE REMOVED THROUGHOUT THE SPACE AND NEW SIGNAGE AND GRAPHICS ARE TO BE INSTALLED. FRANCHISEE TO COORDINATE GRAPHICS AND SIGNAGE PACKAGE WITH APPROVED VENDORS.

FINISHES:



FINISH NOTES:

- SIGNAGE, SIGNAGE AND GRAPHICS TO BE GRAPHICS TO BE SUPPLIED BY AUNTIE ANNE'S APPROVED VENDOR
- SEE D0.1 FOR FINISH AND SOURCING INFORMATION

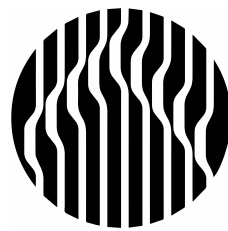

Oculus Inc.
1 S. Memorial Dr., Suite 1500
St. Louis, MO 63102
314.367.6100
www.oculusinc.com



Auntie Anne's
REFINISH & REBRAND PACKAGE

**PA171
INDIANA**

INDIANA MALL
2334 OAKLAND AVE, STE 51
INDIANA, PA 15701

#	Description	Date
---	-------------	------

NOTE: THESE DOCUMENTS CONTAIN INFORMATION PERTAINING TO THE FINISH AND FIXTURE SCOPE OF WORK ONLY FOR THIS PROJECT. ARCHITECTURAL AND ENGINEERING DESIGN, DOCUMENT AND SPECIFICATION PREPARATION, AS REQUIRED FOR ALL OTHER DISCIPLINES, HAVE BEEN PREPARED BY OTHERS AND ARE NOT THE RESPONSIBILITY OF THE OCULUS INC. INFORMATION INDICATED ON THESE DRAWINGS/DOCUMENTS SHOWING OR REFERRING ARCHITECTURAL, MECHANICAL, ELECTRICAL, PLUMBING OR FIRE PROTECTION INFORMATION WHERE IT OCCURS HAS BEEN PROVIDED AS REFERENCE INFORMATION AND IS FOR DESIGN COORDINATION PURPOSES ONLY. THE ENGINEERING DESIGNERS, AS LICENSED AND QUALIFIED PROFESSIONALS, UNDER CONTRACT TO OTHERS, SHALL REMAIN SOLELY RESPONSIBLE FOR ALL DESIGN AND APPLICABLE CODE COMPLIANCE MATTERS RELATIVE TO THEIR RESPECTIVE DISCIPLINES. THIS SHALL INCLUDE ADDRESSING AND RESOLVING ANY PLAN REVIEW COMMENTS RELATIVE TO THEIR SPECIFIC SCOPE OF WORK. THE PROJECT ARCHITECT AND ENGINEERING DESIGNERS SHALL ENDEAVOR TO BRING TO THE ATTENTION OF THE FOCUS BRANDS, THE OWNER AND OCULUS INC. ANY DESIGN CHANGE OR CODE COMPLIANCE ITEMS IMPACTING THE ARCHITECTURAL SCOPE OF WORK AS EXPEDITIOUSLY AS POSSIBLE.

These drawings/specifications are the property of Oculus Inc. They are furnished as contract documents only. The seal(s) and signature(s) apply only to the document to which they are affixed, and expressly disclaim any responsibility for all other plans, specifications, estimates, reports or other documents or instruments relating to or intended to be used for any part or parts of the architectural or engineering project. Additionally these drawings and seal(s) shall in no way convey or imply any type of warranty or certification relating to the performance of products and materials beyond those provided by their respective manufacturer.
© 2018 Oculus Inc.

PRELIMINARY - NOT FOR CONSTRUCTION - ISSUED FOR OWNER REVIEW

Client Approval

ELEVATIONS

Project # 42126-GA07-PA171

Issue Date 07/21/2026

Scale AS INDICATED

Drawn by RS

Checked by CAP

D0.6