


LEGEND	
	EXISTING PARTITION
	NEW PARTITION
	NOT IN CONTRACT (NIC)
SQ. FOOTAGE CALCULATIONS	
±3,023 RSF	

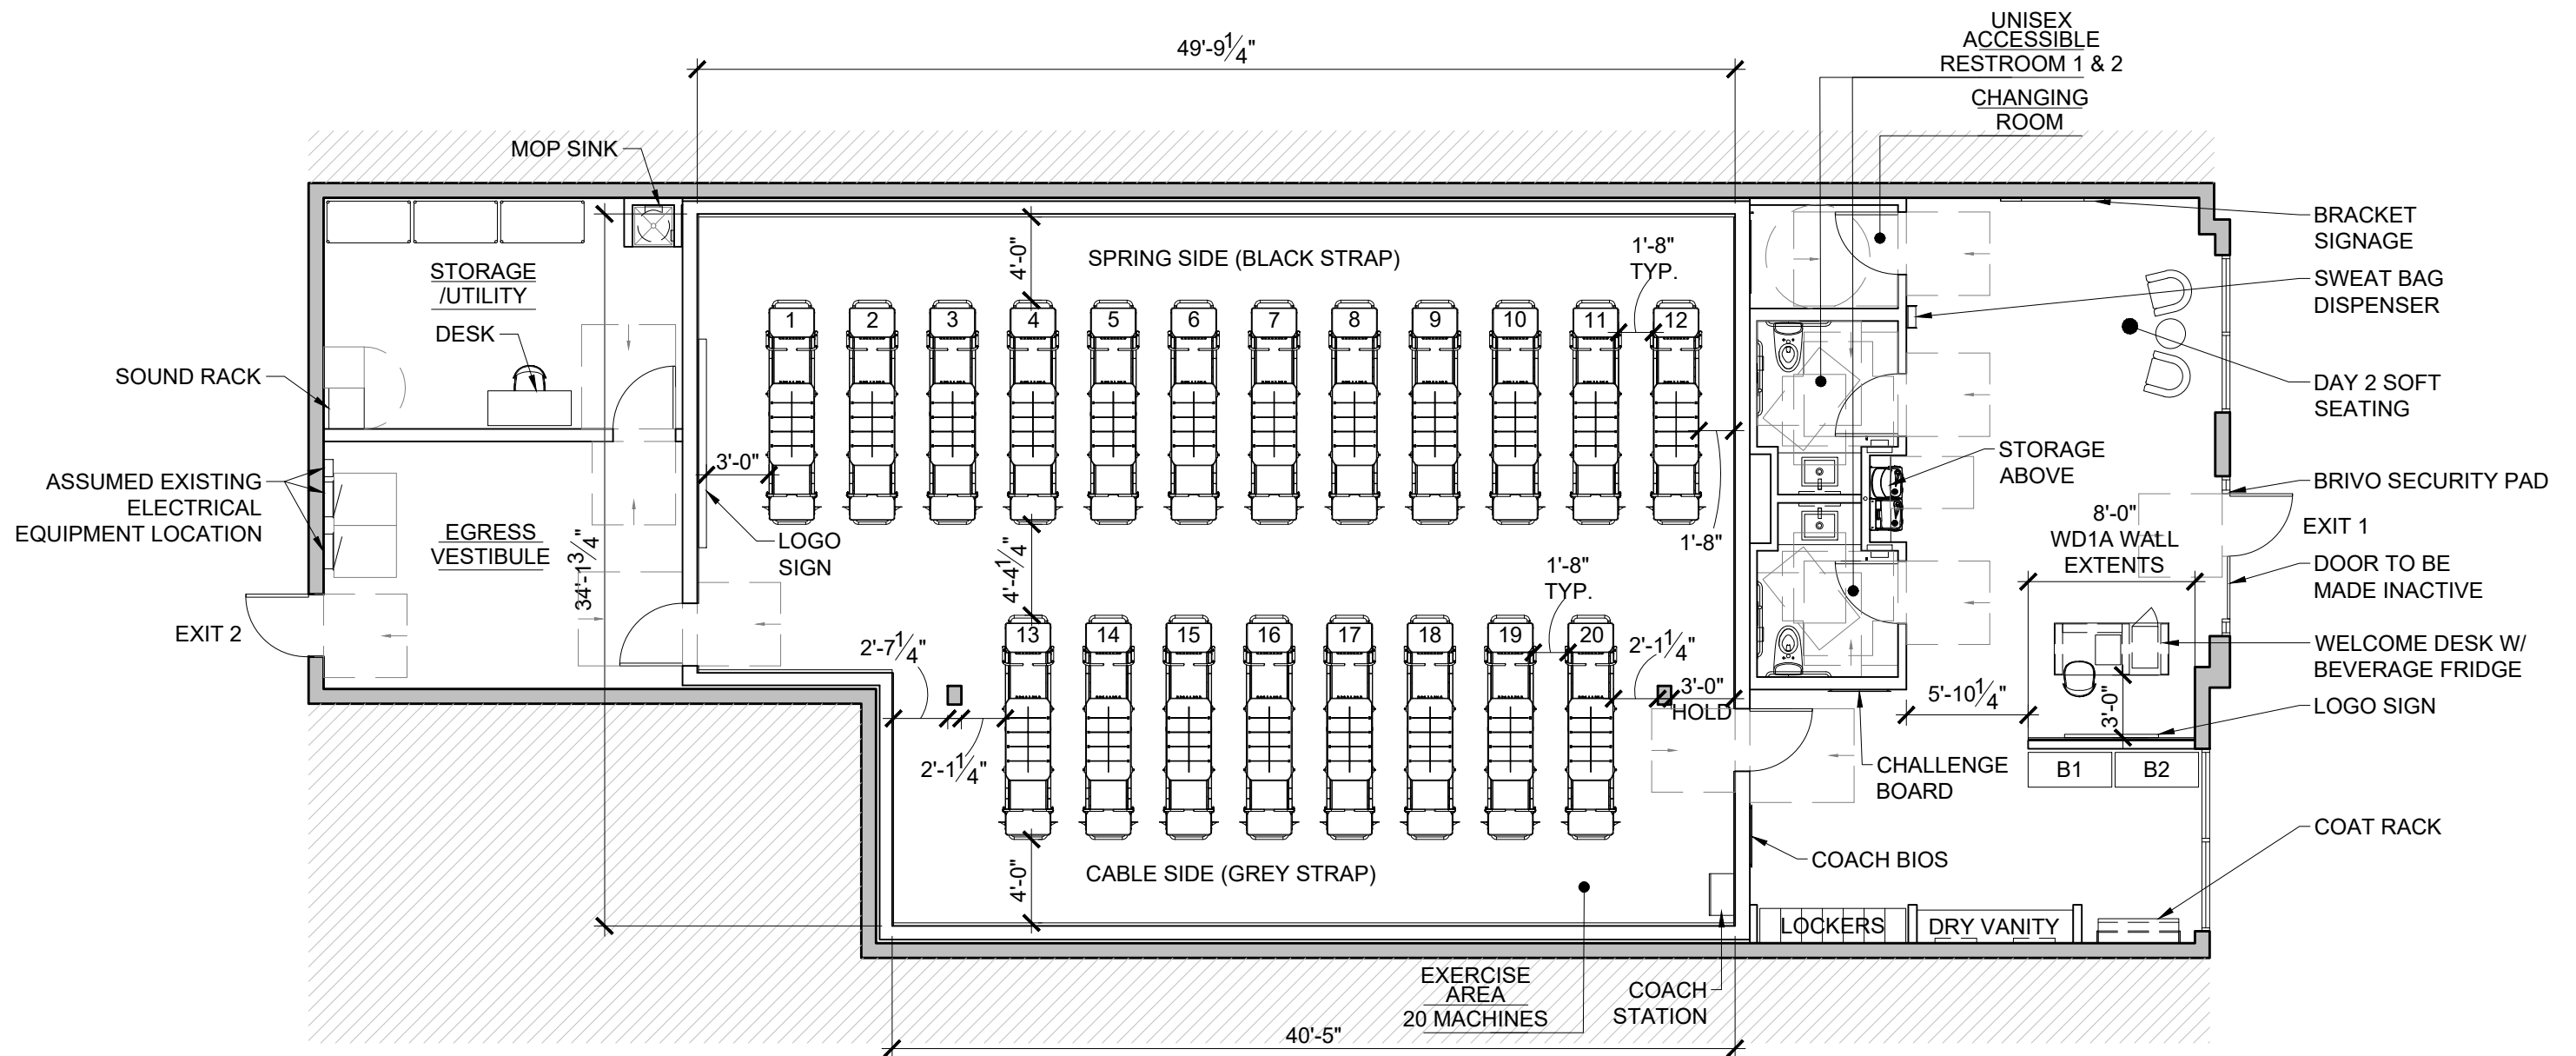

1 FLOOR PLAN
1/8" = 1'-0"

PLOT DATE: 3/5/2026 2:30 AM PLOTTED BY: SEAN JACKSON

CLIENT

[solidcore] ENGLISH VILLAGE - NORTH WALES, PA
FLOOR PLAN

DXU
 ARCHITECTS
412 S. Wells Street • 2nd Floor • Chicago • IL • 60607
 P: 312.955.0334 • dxuarch.com

DATE: 03-05-2026
 SHEET NO.: **TFV2**

© DXU 2020