


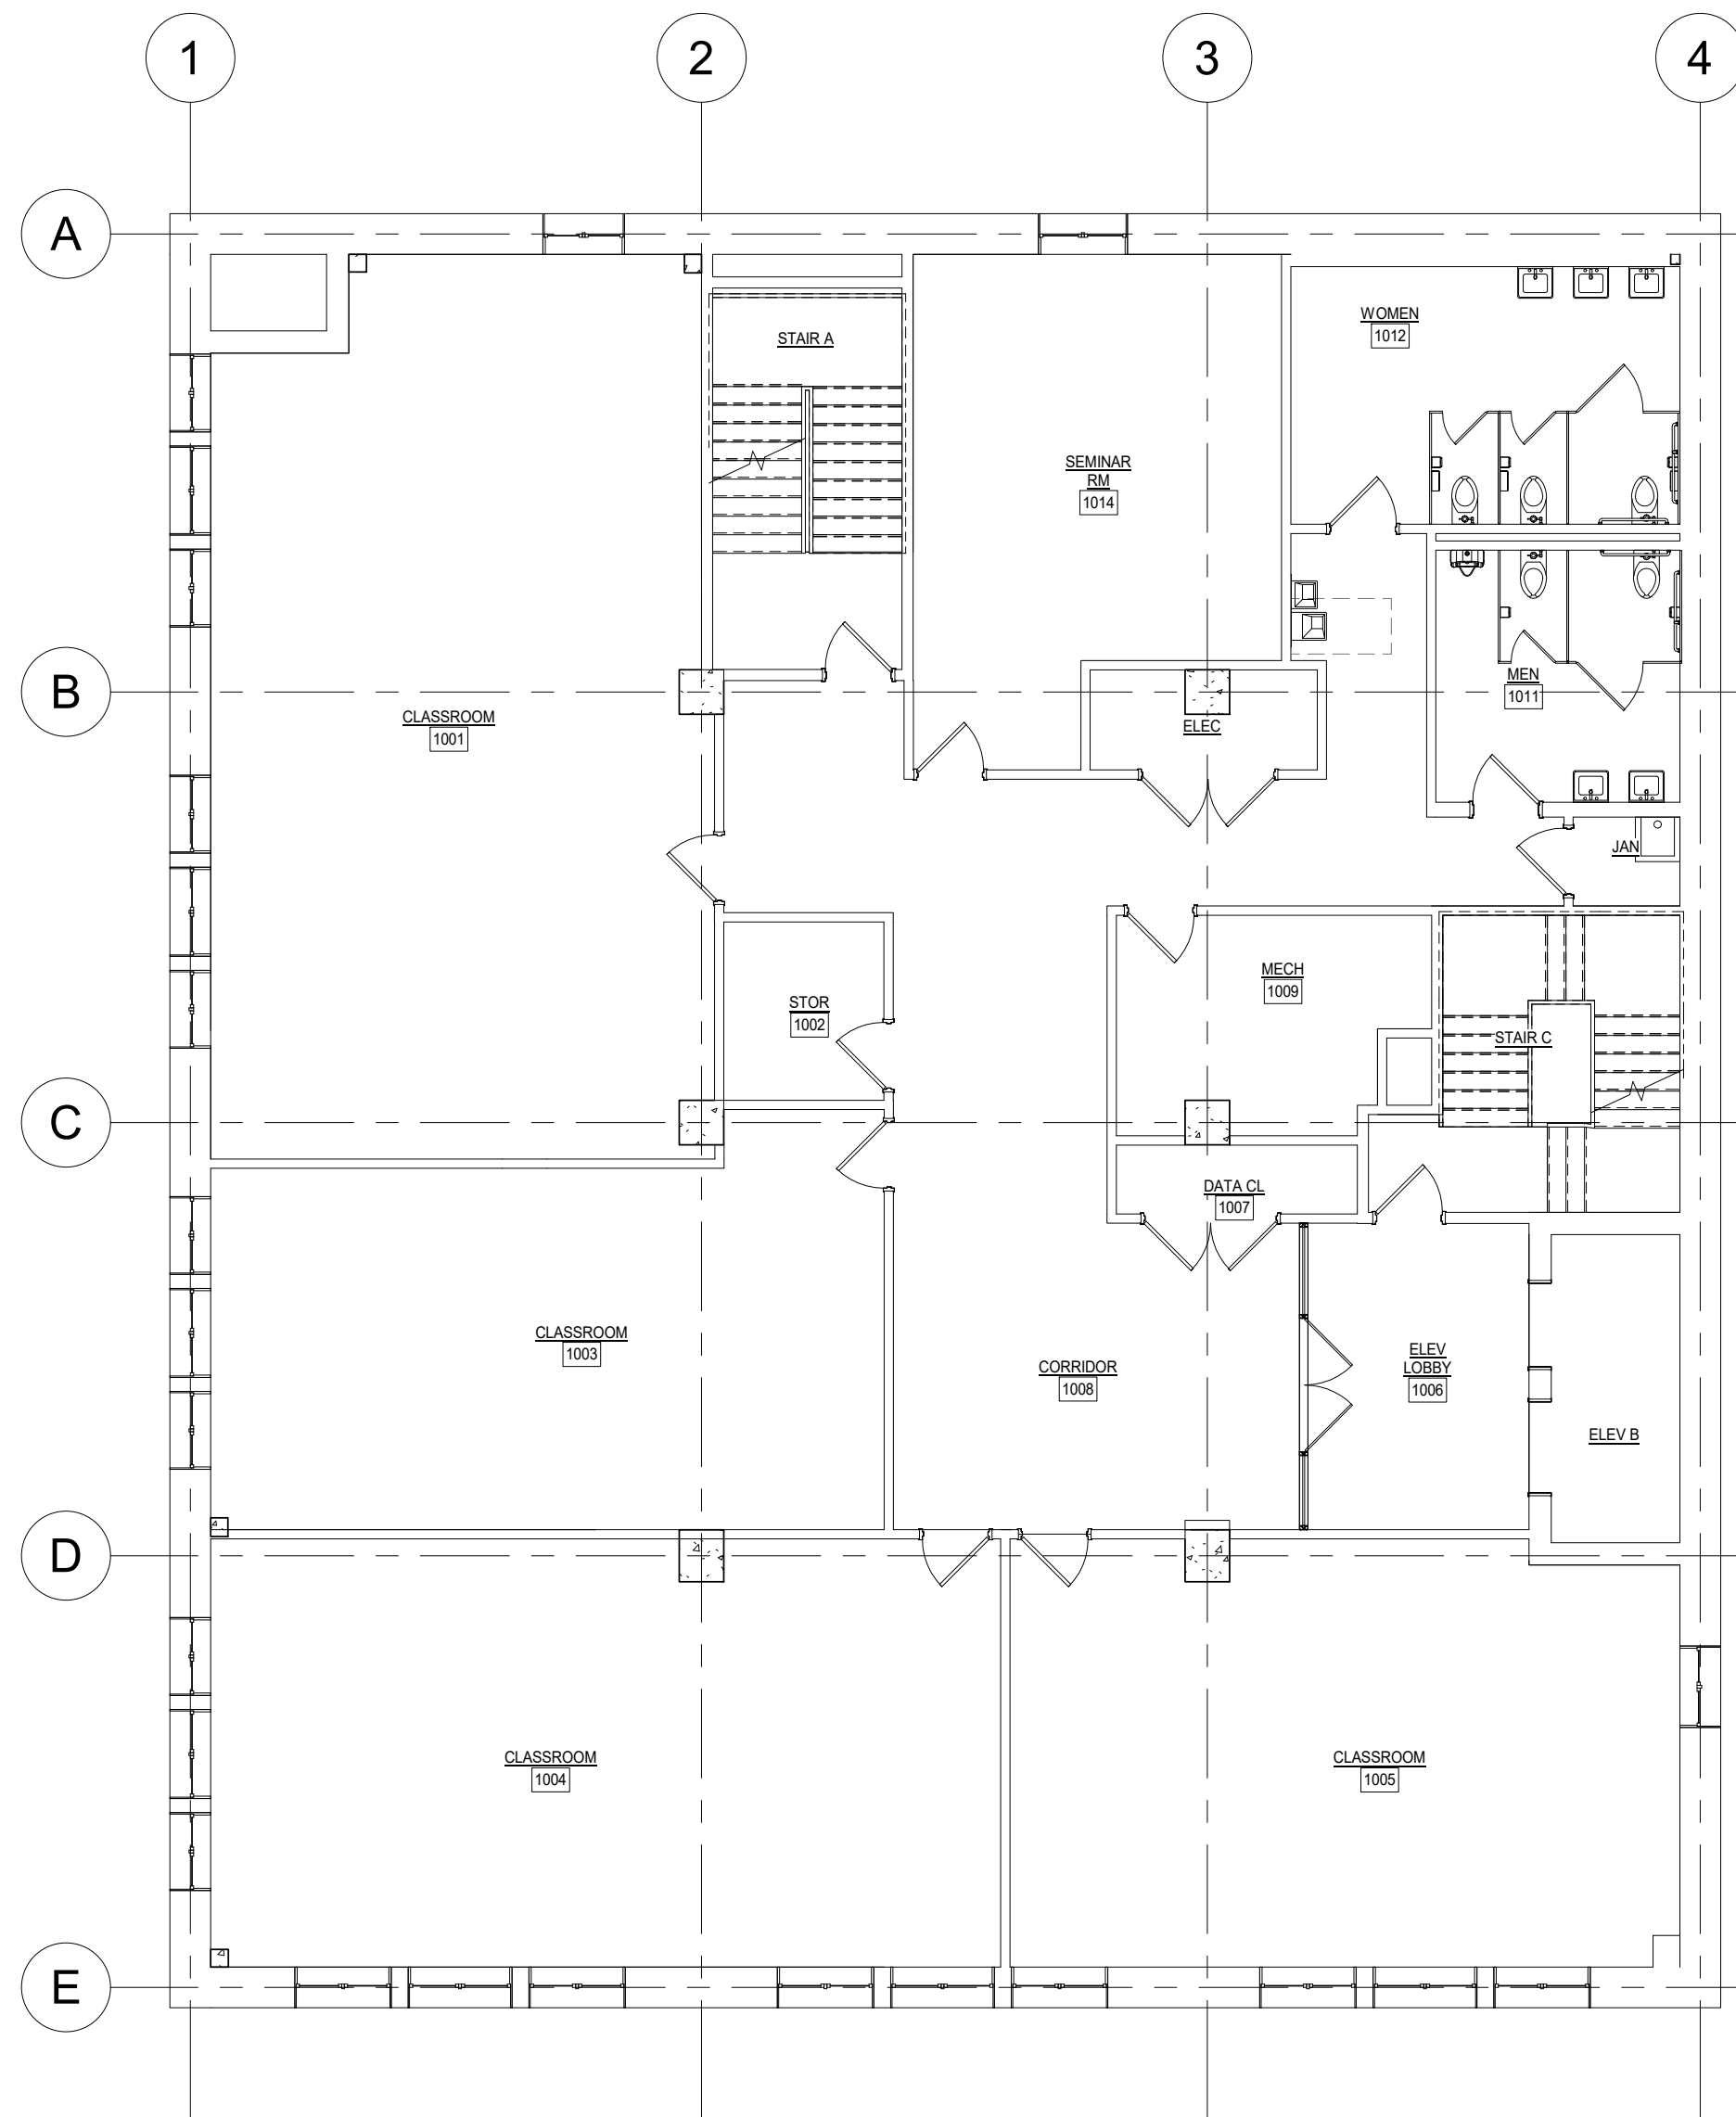

LEVEL 10 - EXISTING FLOOR PLAN

1/8" = 1'-0"

SCHOOL OF COMMUNICATIONS RELOCATION

WEST PENN HALL | 10 WOOD STREET, PITTSBURGH, PA 15222