


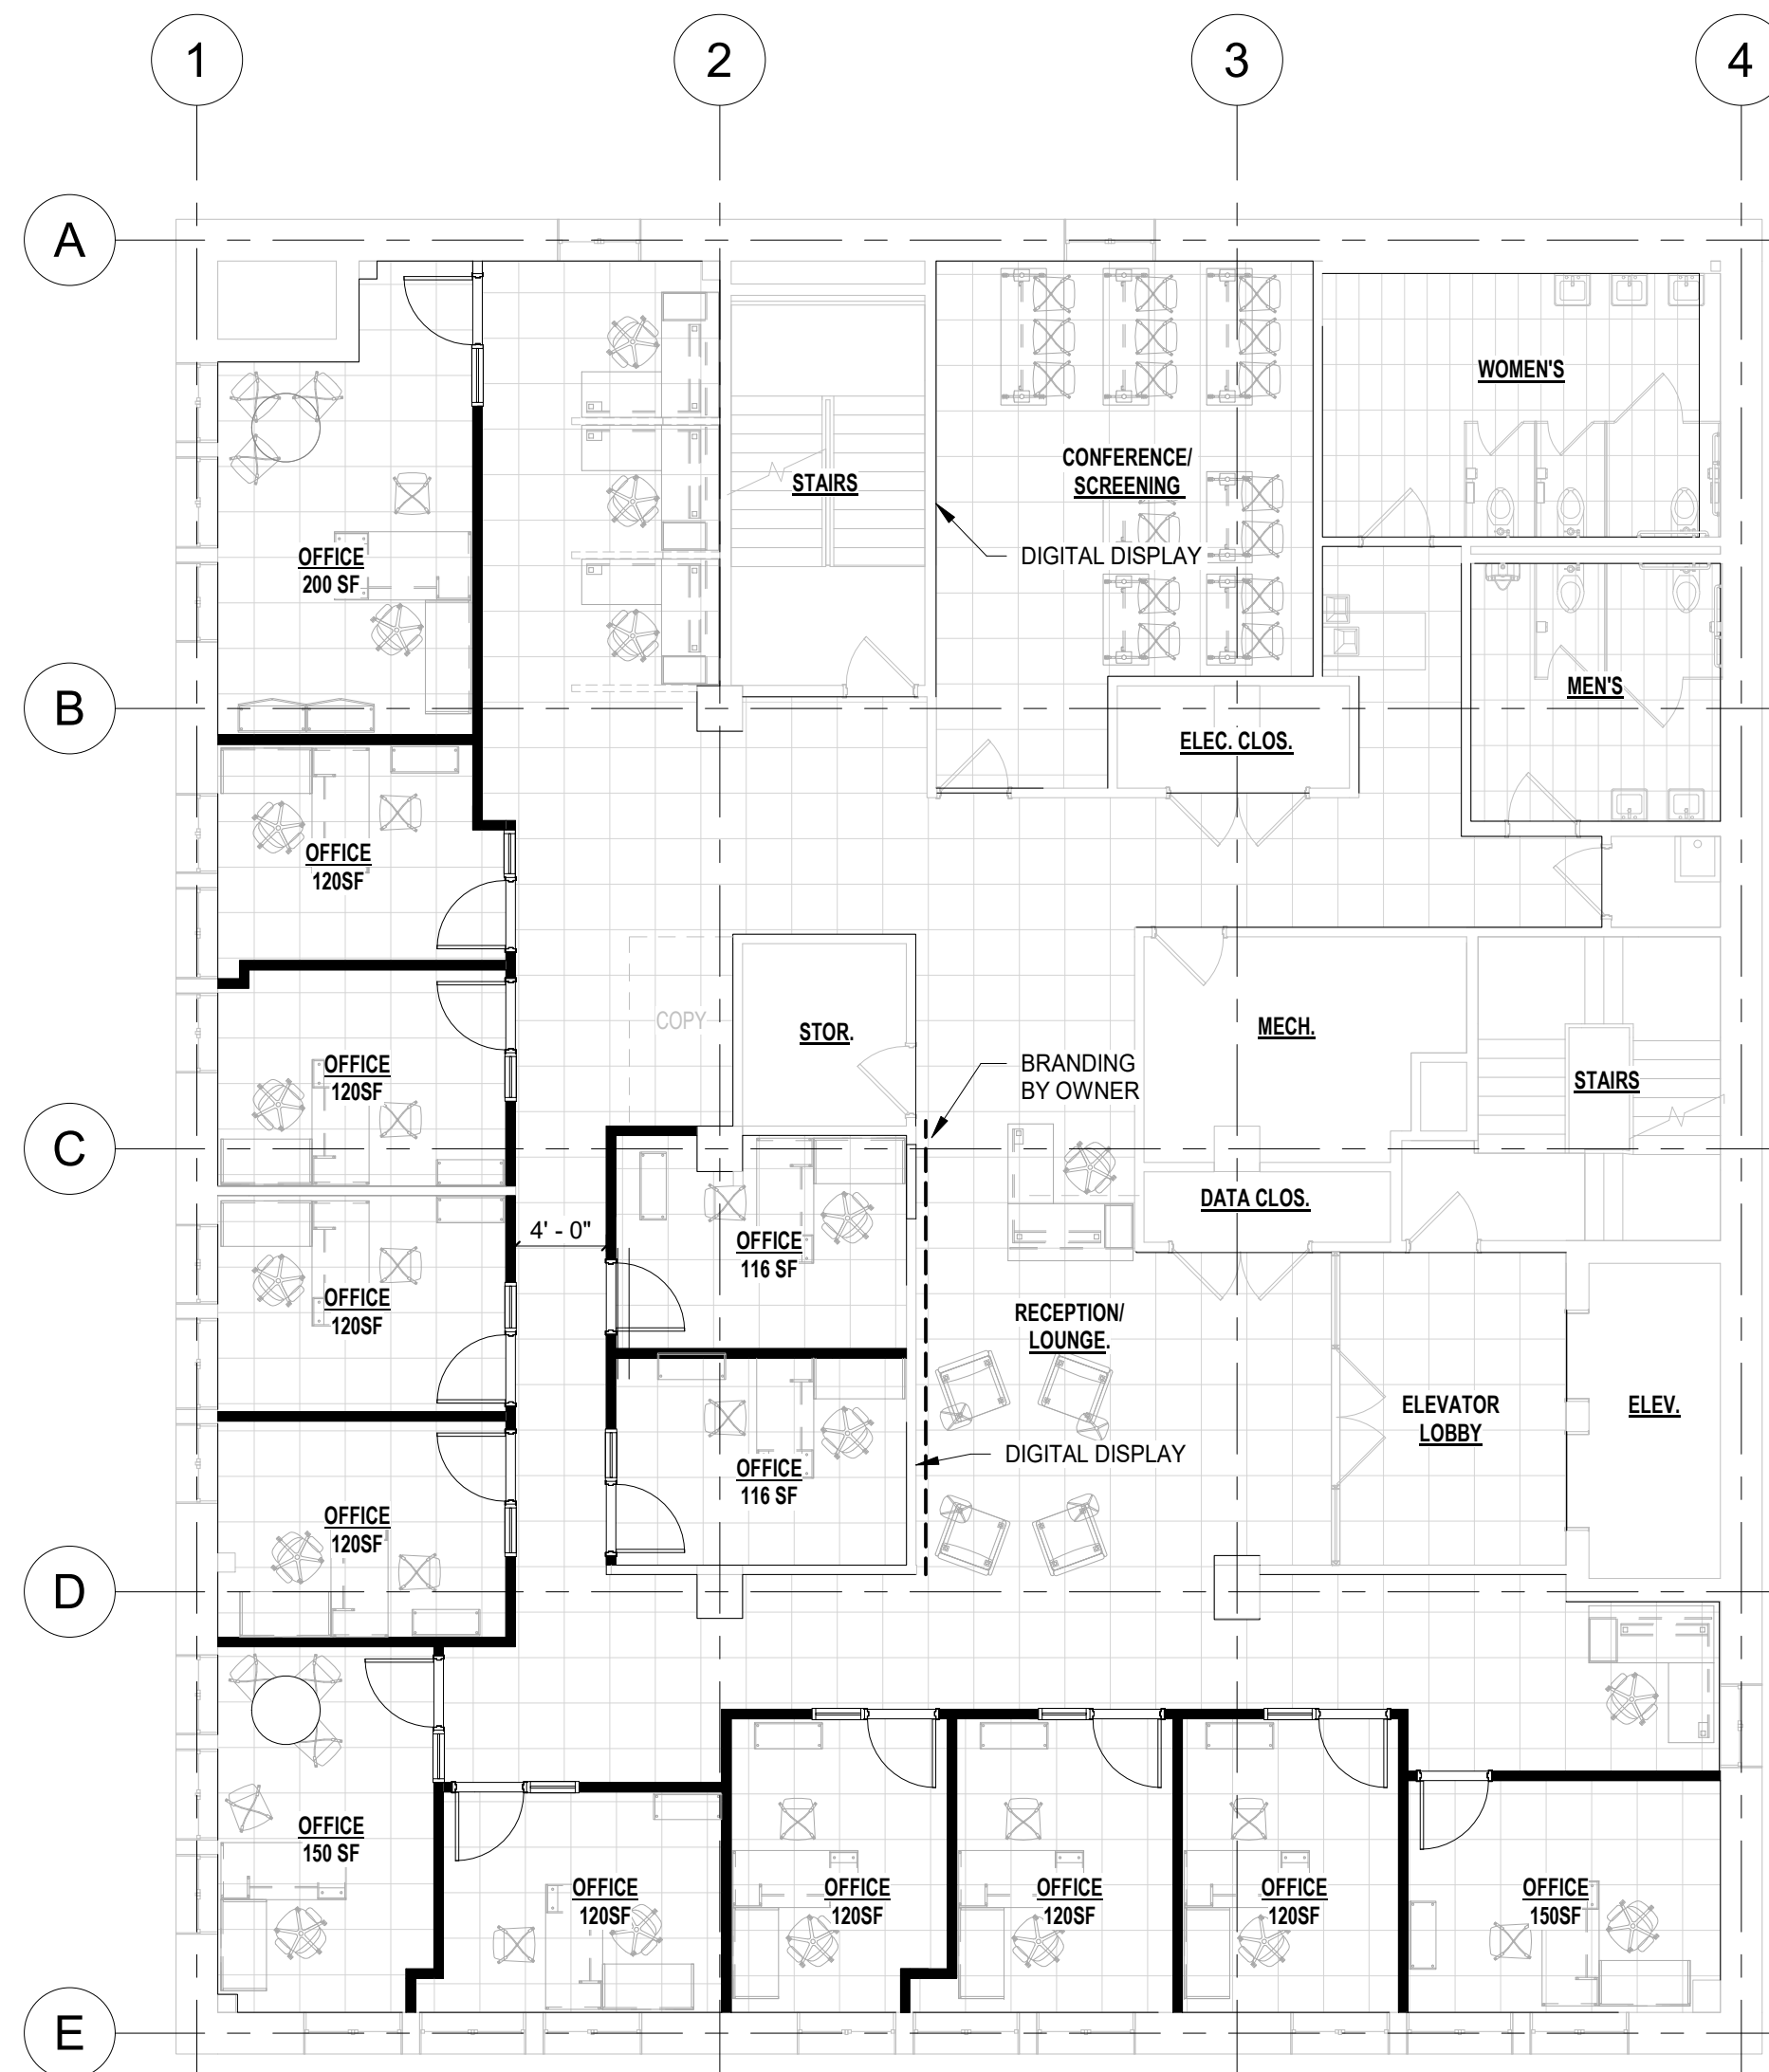

FURNITURE SHOWN IS FOR REFERENCE ONLY. CONFIRM FINAL FURNITURE PLAN WITH OWNER FOR ELECTRICAL AND NETWORK LOCATIONS.

LEVEL 10 - FLOOR PLAN

1/8" = 1'-0"

SCHOOL OF COMMUNICATIONS RELOCATION

WEST PENN HALL | 10 WOOD STREET, PITTSBURGH, PA 15222