


LEASE OUTLINE DRAWING ("LOD")

[illegible]

EXHIBIT A-3
PREMISES ELEVATIONS

© 2013 David Kerr Architect, LLC

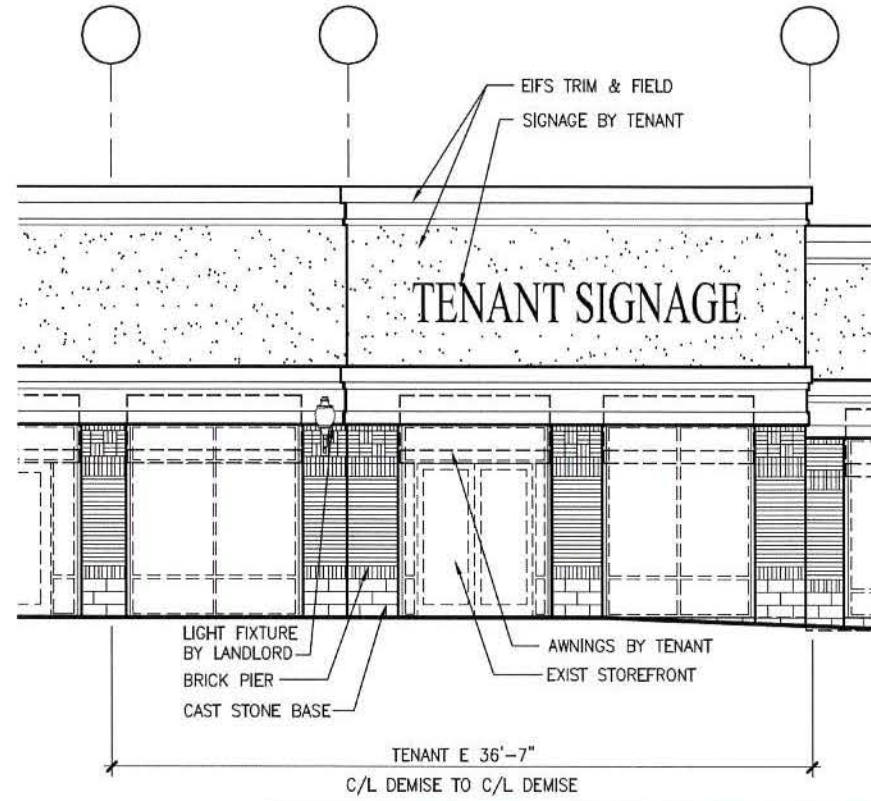

elevation
1/8" = 1'-0"



Dave Kerr, Architect
3225 Soloto Run Blvd
Hilliard OH 43026
614.529.8821
davekerrarch@gmail.com

The Shoppes at English Village

HORSHAM TOWNSHIP, PA

TENANT E

Project Number: 11002
Drawn By: DK
Date: 03/25/2013

LOD-2